


PW 25-05: Repair of Distressed Walls and Surfaces at Recreation Park: Construction Areas

- Phase 1: Joslyn Center
• 5 days (3/9/26 – 3/13/26)
- Phase 2: Hockey & Basketball Courts
• 10 days (3/9/26 – 3/20/26)
- Phase 3: George E. Gordon Clubhouse
• 15 days (3/16/26 – 4/3/26)
- Phase 4: George Brett, Stevenson, & Softball Fields
• 7 days (4/6/26 – 4/14/26)
- Phase 5: Pickleball, Volleyball, & Paddle Tennis Courts
• 8 days (4/15/26 – 4/24/26)
- Phase 6: Tennis Courts 4 & 5
• 13 days (4/27/26 – 5/13/26)
- Phase 7: Tennis Courts 1, 2, & 3
• 12 days (5/14/26 – 5/29/26)

Notes:

- i. Colored Areas depict anticipated construction zones by phase and date.
- ii. Construction will Occur Monday – Friday between the hours of 7:00AM – 4:00PM
- iii. Dates are subject to change due to weather or field conditions
- iv. Areas under construction will be temporarily closed for safety




- Staging Area 1 : Phase 1,2,& 4
• 50(3/9/26 – 5/19/26)
- Staging Area 2 : Phase 3
• 30 days (5/14/26 – 5/19/26)
- Staging Area 3: Phase 5-7
• 33 days (4/15/26 – 5/19/26)

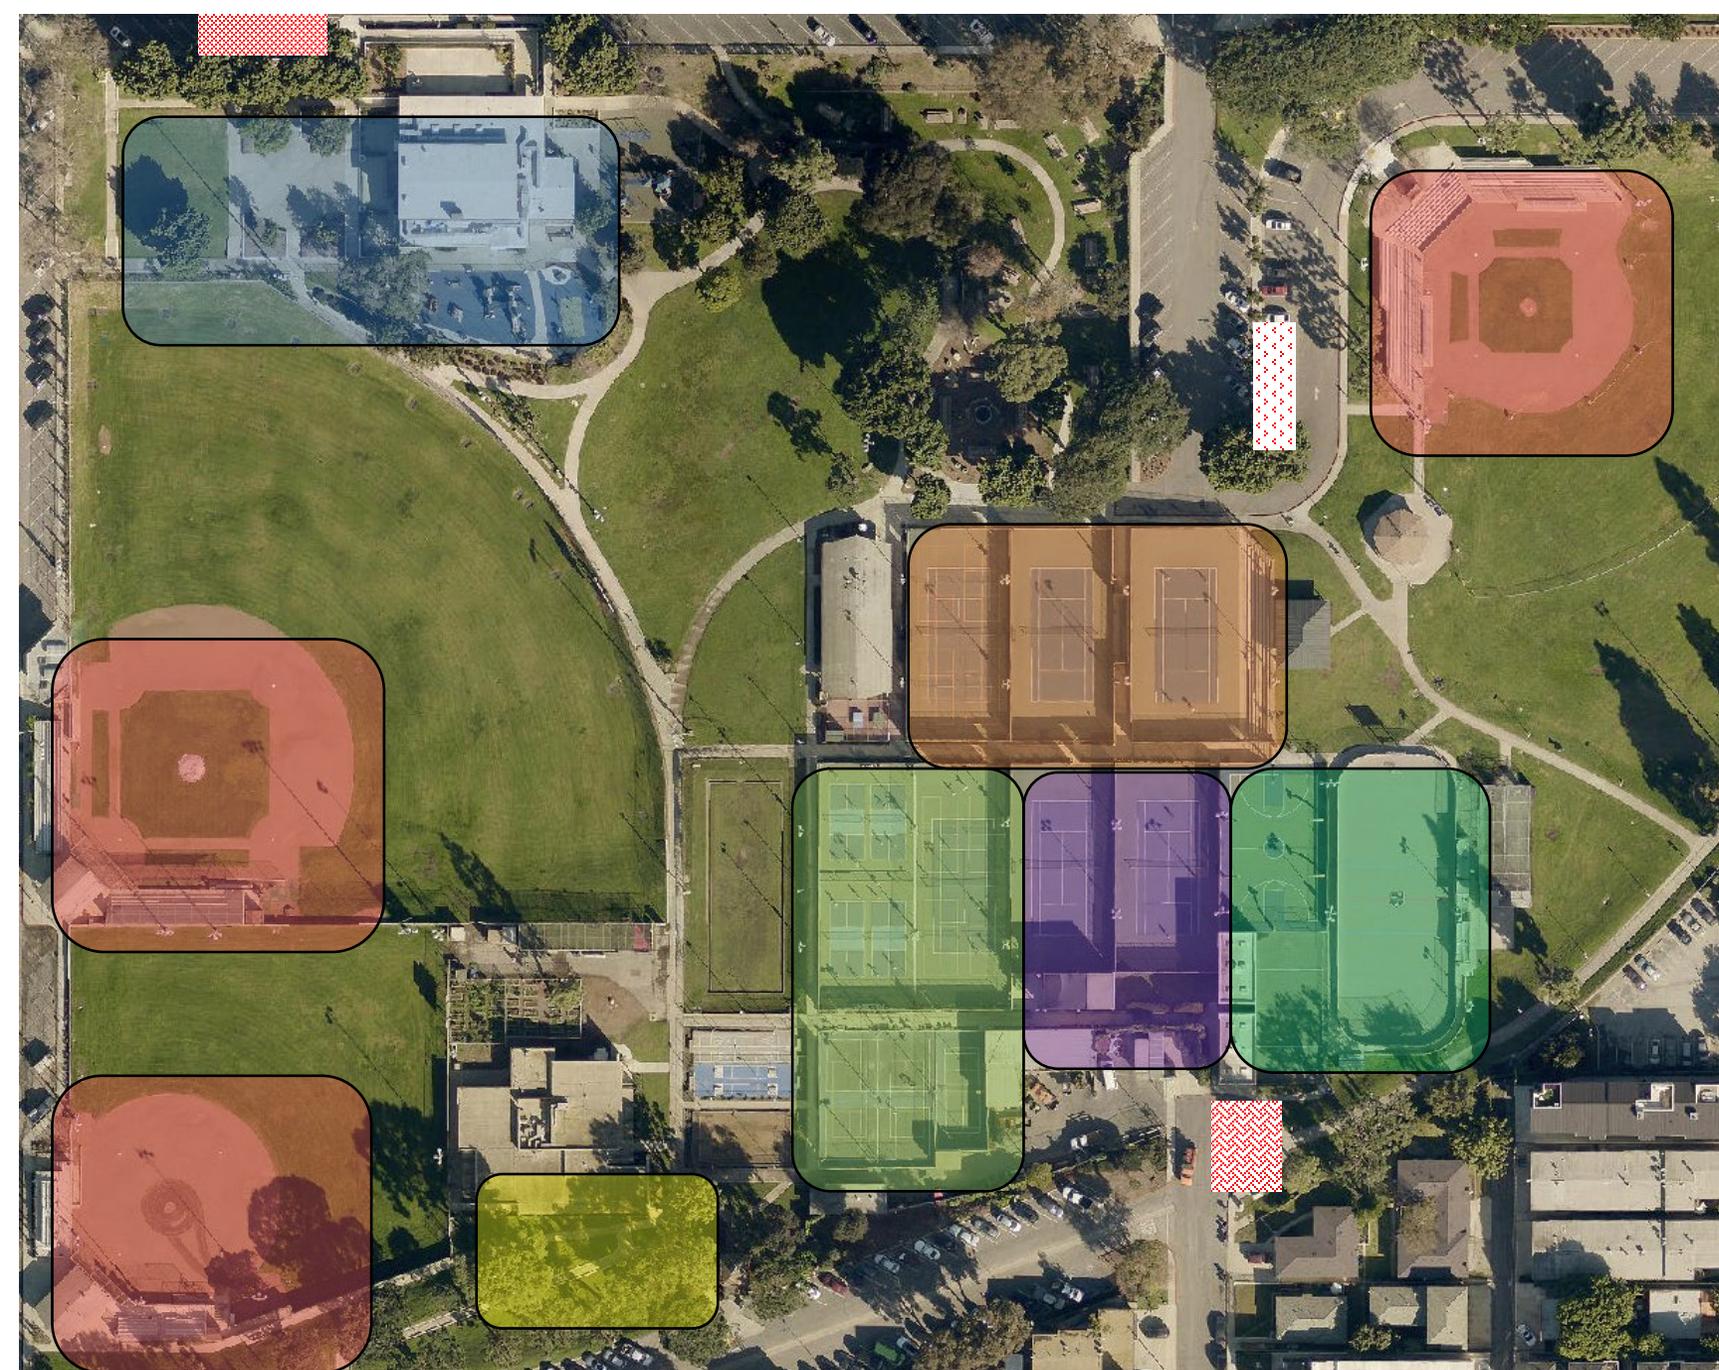

PLAN REVIEW APPROVAL

THESE PLANS/DRAWINGS HAVE BEEN REVIEWED FOR COMPLIANCE WITH THE APPLICABLE CALIFORNIA BUILDING STANDARDS CODE AS ADOPTED BY THE STATE OF CALIFORNIA AND AMENDED BY THE JURISDICTION. PLAN REVIEW ACCEPTANCE OF THESE DOCUMENTS DOES NOT AUTHORIZE CONSTRUCTION TO PROCEED IN VIOLATION OF ANY FEDERAL, STATE, OR LOCAL REGULATION BY *Matthew T. Farrington*, DATE: 8/06/2024

THIS SET OF THE PLANS AND SPECIFICATIONS MUST BE KEPT ON THE JOB SITE AT ALL TIMES AND IT IS UNLAWFUL TO MAKE ANY CHANGES OR ALTERATIONS WITHOUT PERMISSION FROM THE CITY OF CARPUNYA. STRUCTURES ARE NOT PERMITTED UNTIL FINAL APPROVAL IS GRANTED BY ALL APPLICABLE DEPARTMENTS.

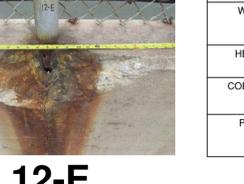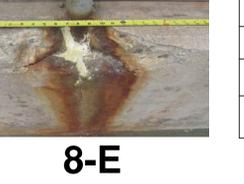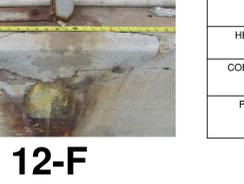 <table border="1"> <tr><td>LOCATION:</td><td>SW CORNER OF VOLLEY BALL COURT</td></tr> <tr><td>DETAIL:</td><td>3A</td></tr> <tr><td>WIDTH CUT:</td><td>12" TO THE RIGHT OF CENTERLINE POST</td></tr> <tr><td>HEIGHT CUT:</td><td>LOWEST ADJACENT GRADE</td></tr> <tr><td>CORING DEPTH: (ADD POST TUBBED)</td><td>12" BELOW CUT</td></tr> <tr><td>POST SIZE:</td><td>2-7/8"Ø, MATCH EXISTING HEIGHT</td></tr> </table> <p>1</p>	LOCATION:	SW CORNER OF VOLLEY BALL COURT	DETAIL:	3A	WIDTH CUT:	12" TO THE RIGHT OF CENTERLINE POST	HEIGHT CUT:	LOWEST ADJACENT GRADE	CORING DEPTH: (ADD POST TUBBED)	12" BELOW CUT	POST SIZE:	2-7/8"Ø, MATCH EXISTING HEIGHT	 <table border="1"> <tr><td>LOCATION:</td><td>WEST WALL OF PICKLE BALL COURT</td></tr> <tr><td>DETAIL:</td><td>3C</td></tr> <tr><td>WIDTH CUT:</td><td>18" TO THE RIGHT AND 18" TO THE LEFT OF CENTER OF POST</td></tr> <tr><td>HEIGHT CUT:</td><td>18"</td></tr> <tr><td>CORING DEPTH:</td><td>12" BELOW CUT</td></tr> <tr><td>POST SIZE:</td><td>2-3/8"Ø, MATCH EXISTING HEIGHT</td></tr> </table> <p>3</p>	LOCATION:	WEST WALL OF PICKLE BALL COURT	DETAIL:	3C	WIDTH CUT:	18" TO THE RIGHT AND 18" TO THE LEFT OF CENTER OF POST	HEIGHT CUT:	18"	CORING DEPTH:	12" BELOW CUT	POST SIZE:	2-3/8"Ø, MATCH EXISTING HEIGHT	 <table border="1"> <tr><td>LOCATION:</td><td>SE CORNER OF PICKLE BALL COURT</td></tr> <tr><td>DETAIL:</td><td>5B</td></tr> <tr><td>WIDTH CUT:</td><td>12" TO THE RIGHT AND 12" TO THE LEFT OF CENTER OF POST</td></tr> <tr><td>HEIGHT CUT:</td><td>LOWEST ADJACENT GRADE</td></tr> <tr><td>CORING DEPTH:</td><td>6" BELOW CUT</td></tr> <tr><td>POST SIZE:</td><td>2-7/8"Ø, MATCH EXISTING HEIGHT</td></tr> </table> <p>8</p>	LOCATION:	SE CORNER OF PICKLE BALL COURT	DETAIL:	5B	WIDTH CUT:	12" TO THE RIGHT AND 12" TO THE LEFT OF CENTER OF POST	HEIGHT CUT:	LOWEST ADJACENT GRADE	CORING DEPTH:	6" BELOW CUT	POST SIZE:	2-7/8"Ø, MATCH EXISTING HEIGHT	 <table border="1"> <tr><td>LOCATION:</td><td>STAIRWAY BETWEEN FACILITIES BUILDING</td></tr> <tr><td>DETAIL:</td><td>4</td></tr> <tr><td>WIDTH CUT:</td><td>CUT AND REMOVE HAND RAIL</td></tr> <tr><td>HEIGHT CUT:</td><td>ATTACH NEW HAND RAIL</td></tr> <tr><td>CORING DEPTH:</td><td>REF NEW HAND RAIL DETAIL & SPALL DETAIL</td></tr> <tr><td>POST SIZE:</td><td>NA</td></tr> </table> <p>9</p>	LOCATION:	STAIRWAY BETWEEN FACILITIES BUILDING	DETAIL:	4	WIDTH CUT:	CUT AND REMOVE HAND RAIL	HEIGHT CUT:	ATTACH NEW HAND RAIL	CORING DEPTH:	REF NEW HAND RAIL DETAIL & SPALL DETAIL	POST SIZE:	NA	 <table border="1"> <tr><td>LOCATION:</td><td>EAST WALL OF PICKLE BALL COURT</td></tr> <tr><td>DETAIL:</td><td>5A</td></tr> <tr><td>WIDTH CUT:</td><td>12" LEFT OUTSIDE COURTS, 12" RIGHT INSIDE COURT</td></tr> <tr><td>HEIGHT CUT:</td><td>TO EXTERIOR GRADE</td></tr> <tr><td>CORING DEPTH:</td><td>6" BELOW EXISTING FINISH</td></tr> <tr><td>POST SIZE:</td><td>2-7/8"Ø, MATCH EXISTING HEIGHT</td></tr> </table> <p>12-B</p>	LOCATION:	EAST WALL OF PICKLE BALL COURT	DETAIL:	5A	WIDTH CUT:	12" LEFT OUTSIDE COURTS, 12" RIGHT INSIDE COURT	HEIGHT CUT:	TO EXTERIOR GRADE	CORING DEPTH:	6" BELOW EXISTING FINISH	POST SIZE:	2-7/8"Ø, MATCH EXISTING HEIGHT
LOCATION:	SW CORNER OF VOLLEY BALL COURT	
DETAIL:	3A	
WIDTH CUT:	12" TO THE RIGHT OF CENTERLINE POST	
HEIGHT CUT:	LOWEST ADJACENT GRADE	
CORING DEPTH: (ADD POST TUBBED)	12" BELOW CUT	
POST SIZE:	2-7/8"Ø, MATCH EXISTING HEIGHT	
LOCATION:	WEST WALL OF PICKLE BALL COURT	
DETAIL:	3C	
WIDTH CUT:	18" TO THE RIGHT AND 18" TO THE LEFT OF CENTER OF POST	
HEIGHT CUT:	18"	
CORING DEPTH:	12" BELOW CUT	
POST SIZE:	2-3/8"Ø, MATCH EXISTING HEIGHT	
LOCATION:	SE CORNER OF PICKLE BALL COURT	
DETAIL:	5B	
WIDTH CUT:	12" TO THE RIGHT AND 12" TO THE LEFT OF CENTER OF POST	
HEIGHT CUT:	LOWEST ADJACENT GRADE	
CORING DEPTH:	6" BELOW CUT	
POST SIZE:	2-7/8"Ø, MATCH EXISTING HEIGHT	
LOCATION:	STAIRWAY BETWEEN FACILITIES BUILDING	
DETAIL:	4	
WIDTH CUT:	CUT AND REMOVE HAND RAIL	
HEIGHT CUT:	ATTACH NEW HAND RAIL	
CORING DEPTH:	REF NEW HAND RAIL DETAIL & SPALL DETAIL	
POST SIZE:	NA	
LOCATION:	EAST WALL OF PICKLE BALL COURT	
DETAIL:	5A	
WIDTH CUT:	12" LEFT OUTSIDE COURTS, 12" RIGHT INSIDE COURT	
HEIGHT CUT:	TO EXTERIOR GRADE	
CORING DEPTH:	6" BELOW EXISTING FINISH	
POST SIZE:	2-7/8"Ø, MATCH EXISTING HEIGHT	
 <table border="1"> <tr><td>LOCATION:</td><td>NW CORNER OF PICKLE BALL COURT</td></tr> <tr><td>DETAIL:</td><td>3B</td></tr> <tr><td>WIDTH CUT:</td><td>12" TO THE RIGHT AND 12" TO THE LEFT OF CENTER OF POST</td></tr> <tr><td>HEIGHT CUT:</td><td>LOWEST ADJACENT GRADE (MIN 18")</td></tr> <tr><td>CORING DEPTH:</td><td>12" BELOW CUT</td></tr> <tr><td>POST SIZE:</td><td>2-7/8"Ø, MATCH EXISTING HEIGHT</td></tr> </table> <p>2</p>	LOCATION:	NW CORNER OF PICKLE BALL COURT	DETAIL:	3B	WIDTH CUT:	12" TO THE RIGHT AND 12" TO THE LEFT OF CENTER OF POST	HEIGHT CUT:	LOWEST ADJACENT GRADE (MIN 18")	CORING DEPTH:	12" BELOW CUT	POST SIZE:	2-7/8"Ø, MATCH EXISTING HEIGHT	 <table border="1"> <tr><td>LOCATION:</td><td>WEST WALL OF PICKLE BALL COURT</td></tr> <tr><td>DETAIL:</td><td>3C</td></tr> <tr><td>WIDTH CUT:</td><td>18" TO THE RIGHT AND 18" TO THE LEFT OF CENTER OF POST</td></tr> <tr><td>HEIGHT CUT:</td><td>18"</td></tr> <tr><td>CORING DEPTH:</td><td>12" BELOW CUT</td></tr> <tr><td>POST SIZE:</td><td>2-3/8"Ø, MATCH EXISTING HEIGHT</td></tr> </table> <p>3-B</p>	LOCATION:	WEST WALL OF PICKLE BALL COURT	DETAIL:	3C	WIDTH CUT:	18" TO THE RIGHT AND 18" TO THE LEFT OF CENTER OF POST	HEIGHT CUT:	18"	CORING DEPTH:	12" BELOW CUT	POST SIZE:	2-3/8"Ø, MATCH EXISTING HEIGHT	 <table border="1"> <tr><td>LOCATION:</td><td>EAST WALL OF PICKLE BALL COURT</td></tr> <tr><td>DETAIL:</td><td>5A</td></tr> <tr><td>WIDTH CUT:</td><td>18" TO THE RIGHT AND 18" TO THE LEFT OF CENTER OF POST</td></tr> <tr><td>HEIGHT CUT:</td><td>LOWEST ADJACENT GRADE</td></tr> <tr><td>CORING DEPTH:</td><td>NA</td></tr> <tr><td>POST SIZE:</td><td>2-7/8"Ø, MATCH EXISTING HEIGHT</td></tr> </table> <p>8-A</p>	LOCATION:	EAST WALL OF PICKLE BALL COURT	DETAIL:	5A	WIDTH CUT:	18" TO THE RIGHT AND 18" TO THE LEFT OF CENTER OF POST	HEIGHT CUT:	LOWEST ADJACENT GRADE	CORING DEPTH:	NA	POST SIZE:	2-7/8"Ø, MATCH EXISTING HEIGHT	 <table border="1"> <tr><td>LOCATION:</td><td>SW CORNER OF TENNIS COURT #1</td></tr> <tr><td>DETAIL:</td><td>5A</td></tr> <tr><td>WIDTH CUT:</td><td>18" TO THE RIGHT AND 18" TO THE LEFT OF CENTER OF POST</td></tr> <tr><td>HEIGHT CUT:</td><td>LOWEST ADJACENT GRADE</td></tr> <tr><td>CORING DEPTH:</td><td>NA</td></tr> <tr><td>POST SIZE:</td><td>2-7/8"Ø, MATCH EXISTING HEIGHT</td></tr> </table> <p>10</p>	LOCATION:	SW CORNER OF TENNIS COURT #1	DETAIL:	5A	WIDTH CUT:	18" TO THE RIGHT AND 18" TO THE LEFT OF CENTER OF POST	HEIGHT CUT:	LOWEST ADJACENT GRADE	CORING DEPTH:	NA	POST SIZE:	2-7/8"Ø, MATCH EXISTING HEIGHT	 <table border="1"> <tr><td>LOCATION:</td><td>EAST WALL OF PICKLE BALL COURT</td></tr> <tr><td>DETAIL:</td><td>5A</td></tr> <tr><td>WIDTH CUT:</td><td>18" TO THE RIGHT AND 12" TO THE LEFT OF CENTER OF POST</td></tr> <tr><td>HEIGHT CUT:</td><td>LOWEST ADJACENT GRADE</td></tr> <tr><td>CORING DEPTH:</td><td>NA</td></tr> <tr><td>POST SIZE:</td><td>2-3/8"Ø, MATCH EXISTING HEIGHT</td></tr> </table> <p>12-C</p>	LOCATION:	EAST WALL OF PICKLE BALL COURT	DETAIL:	5A	WIDTH CUT:	18" TO THE RIGHT AND 12" TO THE LEFT OF CENTER OF POST	HEIGHT CUT:	LOWEST ADJACENT GRADE	CORING DEPTH:	NA	POST SIZE:	2-3/8"Ø, MATCH EXISTING HEIGHT
LOCATION:	NW CORNER OF PICKLE BALL COURT	
DETAIL:	3B	
WIDTH CUT:	12" TO THE RIGHT AND 12" TO THE LEFT OF CENTER OF POST	
HEIGHT CUT:	LOWEST ADJACENT GRADE (MIN 18")	
CORING DEPTH:	12" BELOW CUT	
POST SIZE:	2-7/8"Ø, MATCH EXISTING HEIGHT	
LOCATION:	WEST WALL OF PICKLE BALL COURT	
DETAIL:	3C	
WIDTH CUT:	18" TO THE RIGHT AND 18" TO THE LEFT OF CENTER OF POST	
HEIGHT CUT:	18"	
CORING DEPTH:	12" BELOW CUT	
POST SIZE:	2-3/8"Ø, MATCH EXISTING HEIGHT	
LOCATION:	EAST WALL OF PICKLE BALL COURT	
DETAIL:	5A	
WIDTH CUT:	18" TO THE RIGHT AND 18" TO THE LEFT OF CENTER OF POST	
HEIGHT CUT:	LOWEST ADJACENT GRADE	
CORING DEPTH:	NA	
POST SIZE:	2-7/8"Ø, MATCH EXISTING HEIGHT	
LOCATION:	SW CORNER OF TENNIS COURT #1	
DETAIL:	5A	
WIDTH CUT:	18" TO THE RIGHT AND 18" TO THE LEFT OF CENTER OF POST	
HEIGHT CUT:	LOWEST ADJACENT GRADE	
CORING DEPTH:	NA	
POST SIZE:	2-7/8"Ø, MATCH EXISTING HEIGHT	
LOCATION:	EAST WALL OF PICKLE BALL COURT	
DETAIL:	5A	
WIDTH CUT:	18" TO THE RIGHT AND 12" TO THE LEFT OF CENTER OF POST	
HEIGHT CUT:	LOWEST ADJACENT GRADE	
CORING DEPTH:	NA	
POST SIZE:	2-3/8"Ø, MATCH EXISTING HEIGHT	
 <table border="1"> <tr><td>LOCATION:</td><td>WEST WALL OF PICKLE BALL COURT</td></tr> <tr><td>DETAIL:</td><td>3C</td></tr> <tr><td>WIDTH CUT:</td><td>18" TO THE RIGHT AND 18" TO THE LEFT OF CENTER OF POST</td></tr> <tr><td>HEIGHT CUT:</td><td>18"</td></tr> <tr><td>CORING DEPTH:</td><td>12" BELOW CUT</td></tr> <tr><td>POST SIZE:</td><td>2-3/8"Ø, MATCH EXISTING HEIGHT</td></tr> </table> <p>2-B</p>	LOCATION:	WEST WALL OF PICKLE BALL COURT	DETAIL:	3C	WIDTH CUT:	18" TO THE RIGHT AND 18" TO THE LEFT OF CENTER OF POST	HEIGHT CUT:	18"	CORING DEPTH:	12" BELOW CUT	POST SIZE:	2-3/8"Ø, MATCH EXISTING HEIGHT	 <table border="1"> <tr><td>LOCATION:</td><td>WEST WALL OF PICKLE BALL COURT</td></tr> <tr><td>DETAIL:</td><td>3C</td></tr> <tr><td>WIDTH CUT:</td><td>12" TO THE RIGHT AND 12" TO THE LEFT OF CENTER OF POST</td></tr> <tr><td>HEIGHT CUT:</td><td>18"</td></tr> <tr><td>CORING DEPTH:</td><td>12" BELOW CUT</td></tr> <tr><td>POST SIZE:</td><td>2-3/8"Ø, MATCH EXISTING HEIGHT</td></tr> </table> <p>4</p>	LOCATION:	WEST WALL OF PICKLE BALL COURT	DETAIL:	3C	WIDTH CUT:	12" TO THE RIGHT AND 12" TO THE LEFT OF CENTER OF POST	HEIGHT CUT:	18"	CORING DEPTH:	12" BELOW CUT	POST SIZE:	2-3/8"Ø, MATCH EXISTING HEIGHT	 <table border="1"> <tr><td>LOCATION:</td><td>EAST WALL OF PICKLE BALL COURT</td></tr> <tr><td>DETAIL:</td><td>5A</td></tr> <tr><td>WIDTH CUT:</td><td>12" TO THE RIGHT AND 12" TO THE LEFT OF CENTER OF POST</td></tr> <tr><td>HEIGHT CUT:</td><td>LOWEST ADJACENT GRADE</td></tr> <tr><td>CORING DEPTH:</td><td>NA</td></tr> <tr><td>POST SIZE:</td><td>2-7/8"Ø, MATCH EXISTING HEIGHT</td></tr> </table> <p>8-B</p>	LOCATION:	EAST WALL OF PICKLE BALL COURT	DETAIL:	5A	WIDTH CUT:	12" TO THE RIGHT AND 12" TO THE LEFT OF CENTER OF POST	HEIGHT CUT:	LOWEST ADJACENT GRADE	CORING DEPTH:	NA	POST SIZE:	2-7/8"Ø, MATCH EXISTING HEIGHT	 <table border="1"> <tr><td>LOCATION:</td><td>SOUTH WALL OF TENNIS COURT #1</td></tr> <tr><td>DETAIL:</td><td>5A</td></tr> <tr><td>WIDTH CUT:</td><td>12" TO THE RIGHT AND 12" TO THE LEFT OF CENTER OF POST</td></tr> <tr><td>HEIGHT CUT:</td><td>LOWEST ADJACENT GRADE</td></tr> <tr><td>CORING DEPTH:</td><td>6" BELOW CUT</td></tr> <tr><td>POST SIZE:</td><td>2-3/8"Ø, MATCH EXISTING HEIGHT</td></tr> </table> <p>11</p>	LOCATION:	SOUTH WALL OF TENNIS COURT #1	DETAIL:	5A	WIDTH CUT:	12" TO THE RIGHT AND 12" TO THE LEFT OF CENTER OF POST	HEIGHT CUT:	LOWEST ADJACENT GRADE	CORING DEPTH:	6" BELOW CUT	POST SIZE:	2-3/8"Ø, MATCH EXISTING HEIGHT	 <table border="1"> <tr><td>LOCATION:</td><td>NORTH ENTRANCE TO PICKLE BALL COURT</td></tr> <tr><td>DETAIL:</td><td>3A</td></tr> <tr><td>WIDTH CUT:</td><td>12" TO THE RIGHT OF CENTER OF POST</td></tr> <tr><td>HEIGHT CUT:</td><td>LOWEST ADJACENT GRADE</td></tr> <tr><td>CORING DEPTH:</td><td>12" BELOW CUT</td></tr> <tr><td>POST SIZE:</td><td>2-7/8"Ø, MATCH EXISTING HEIGHT</td></tr> </table> <p>12-C-GATE</p>	LOCATION:	NORTH ENTRANCE TO PICKLE BALL COURT	DETAIL:	3A	WIDTH CUT:	12" TO THE RIGHT OF CENTER OF POST	HEIGHT CUT:	LOWEST ADJACENT GRADE	CORING DEPTH:	12" BELOW CUT	POST SIZE:	2-7/8"Ø, MATCH EXISTING HEIGHT
LOCATION:	WEST WALL OF PICKLE BALL COURT	
DETAIL:	3C	
WIDTH CUT:	18" TO THE RIGHT AND 18" TO THE LEFT OF CENTER OF POST	
HEIGHT CUT:	18"	
CORING DEPTH:	12" BELOW CUT	
POST SIZE:	2-3/8"Ø, MATCH EXISTING HEIGHT	
LOCATION:	WEST WALL OF PICKLE BALL COURT	
DETAIL:	3C	
WIDTH CUT:	12" TO THE RIGHT AND 12" TO THE LEFT OF CENTER OF POST	
HEIGHT CUT:	18"	
CORING DEPTH:	12" BELOW CUT	
POST SIZE:	2-3/8"Ø, MATCH EXISTING HEIGHT	
LOCATION:	EAST WALL OF PICKLE BALL COURT	
DETAIL:	5A	
WIDTH CUT:	12" TO THE RIGHT AND 12" TO THE LEFT OF CENTER OF POST	
HEIGHT CUT:	LOWEST ADJACENT GRADE	
CORING DEPTH:	NA	
POST SIZE:	2-7/8"Ø, MATCH EXISTING HEIGHT	
LOCATION:	SOUTH WALL OF TENNIS COURT #1	
DETAIL:	5A	
WIDTH CUT:	12" TO THE RIGHT AND 12" TO THE LEFT OF CENTER OF POST	
HEIGHT CUT:	LOWEST ADJACENT GRADE	
CORING DEPTH:	6" BELOW CUT	
POST SIZE:	2-3/8"Ø, MATCH EXISTING HEIGHT	
LOCATION:	NORTH ENTRANCE TO PICKLE BALL COURT	
DETAIL:	3A	
WIDTH CUT:	12" TO THE RIGHT OF CENTER OF POST	
HEIGHT CUT:	LOWEST ADJACENT GRADE	
CORING DEPTH:	12" BELOW CUT	
POST SIZE:	2-7/8"Ø, MATCH EXISTING HEIGHT	
 <table border="1"> <tr><td>LOCATION:</td><td>WEST WALL OF PICKLE BALL COURT</td></tr> <tr><td>DETAIL:</td><td>3C</td></tr> <tr><td>WIDTH CUT:</td><td>18" TO THE RIGHT AND 18" TO THE LEFT OF CENTER OF POST</td></tr> <tr><td>HEIGHT CUT:</td><td>18"</td></tr> <tr><td>CORING DEPTH:</td><td>12" BELOW CUT</td></tr> <tr><td>POST SIZE:</td><td>2-3/8"Ø, MATCH EXISTING HEIGHT</td></tr> </table> <p>2-C</p>	LOCATION:	WEST WALL OF PICKLE BALL COURT	DETAIL:	3C	WIDTH CUT:	18" TO THE RIGHT AND 18" TO THE LEFT OF CENTER OF POST	HEIGHT CUT:	18"	CORING DEPTH:	12" BELOW CUT	POST SIZE:	2-3/8"Ø, MATCH EXISTING HEIGHT	 <table border="1"> <tr><td>LOCATION:</td><td>SW CORNER OF PICKLE BALL COURT</td></tr> <tr><td>DETAIL:</td><td>3B</td></tr> <tr><td>WIDTH CUT:</td><td>12" TO THE RIGHT AND 12" TO THE LEFT OF CENTER OF POST</td></tr> <tr><td>HEIGHT CUT:</td><td>12"</td></tr> <tr><td>CORING DEPTH:</td><td>12" BELOW CUT</td></tr> <tr><td>POST SIZE:</td><td>2-7/8"Ø, MATCH EXISTING HEIGHT</td></tr> </table> <p>5</p>	LOCATION:	SW CORNER OF PICKLE BALL COURT	DETAIL:	3B	WIDTH CUT:	12" TO THE RIGHT AND 12" TO THE LEFT OF CENTER OF POST	HEIGHT CUT:	12"	CORING DEPTH:	12" BELOW CUT	POST SIZE:	2-7/8"Ø, MATCH EXISTING HEIGHT	 <table border="1"> <tr><td>LOCATION:</td><td>EAST WALL OF PICKLE BALL COURT</td></tr> <tr><td>DETAIL:</td><td>5A</td></tr> <tr><td>WIDTH CUT:</td><td>12" TO THE RIGHT AND 12" TO THE LEFT OF CENTER OF POST</td></tr> <tr><td>HEIGHT CUT:</td><td>LOWEST ADJACENT GRADE</td></tr> <tr><td>CORING DEPTH:</td><td>NA</td></tr> <tr><td>POST SIZE:</td><td>2-7/8"Ø, MATCH EXISTING HEIGHT</td></tr> </table> <p>8-C</p>	LOCATION:	EAST WALL OF PICKLE BALL COURT	DETAIL:	5A	WIDTH CUT:	12" TO THE RIGHT AND 12" TO THE LEFT OF CENTER OF POST	HEIGHT CUT:	LOWEST ADJACENT GRADE	CORING DEPTH:	NA	POST SIZE:	2-7/8"Ø, MATCH EXISTING HEIGHT	 <table border="1"> <tr><td>LOCATION:</td><td>SOUTH WALL OF TENNIS COURT #1</td></tr> <tr><td>DETAIL:</td><td>5A</td></tr> <tr><td>WIDTH CUT:</td><td>9" TO THE RIGHT AND 9" TO THE LEFT OF CENTER OF POST</td></tr> <tr><td>HEIGHT CUT:</td><td>LOWEST ADJACENT GRADE (MIN 18")</td></tr> <tr><td>CORING DEPTH:</td><td>6" BELOW CUT</td></tr> <tr><td>POST SIZE:</td><td>2-3/8"Ø, MATCH EXISTING HEIGHT</td></tr> </table> <p>11-B</p>	LOCATION:	SOUTH WALL OF TENNIS COURT #1	DETAIL:	5A	WIDTH CUT:	9" TO THE RIGHT AND 9" TO THE LEFT OF CENTER OF POST	HEIGHT CUT:	LOWEST ADJACENT GRADE (MIN 18")	CORING DEPTH:	6" BELOW CUT	POST SIZE:	2-3/8"Ø, MATCH EXISTING HEIGHT	 <table border="1"> <tr><td>LOCATION:</td><td>EAST WALL OF PICKLE BALL COURT</td></tr> <tr><td>DETAIL:</td><td>5A</td></tr> <tr><td>WIDTH CUT:</td><td>9" TO THE RIGHT AND 12" TO THE LEFT OF CENTER OF POST</td></tr> <tr><td>HEIGHT CUT:</td><td>LOWEST ADJACENT GRADE</td></tr> <tr><td>CORING DEPTH:</td><td>NA</td></tr> <tr><td>POST SIZE:</td><td>2-3/8"Ø, MATCH EXISTING HEIGHT</td></tr> </table> <p>12-D</p>	LOCATION:	EAST WALL OF PICKLE BALL COURT	DETAIL:	5A	WIDTH CUT:	9" TO THE RIGHT AND 12" TO THE LEFT OF CENTER OF POST	HEIGHT CUT:	LOWEST ADJACENT GRADE	CORING DEPTH:	NA	POST SIZE:	2-3/8"Ø, MATCH EXISTING HEIGHT
LOCATION:	WEST WALL OF PICKLE BALL COURT	
DETAIL:	3C	
WIDTH CUT:	18" TO THE RIGHT AND 18" TO THE LEFT OF CENTER OF POST	
HEIGHT CUT:	18"	
CORING DEPTH:	12" BELOW CUT	
POST SIZE:	2-3/8"Ø, MATCH EXISTING HEIGHT	
LOCATION:	SW CORNER OF PICKLE BALL COURT	
DETAIL:	3B	
WIDTH CUT:	12" TO THE RIGHT AND 12" TO THE LEFT OF CENTER OF POST	
HEIGHT CUT:	12"	
CORING DEPTH:	12" BELOW CUT	
POST SIZE:	2-7/8"Ø, MATCH EXISTING HEIGHT	
LOCATION:	EAST WALL OF PICKLE BALL COURT	
DETAIL:	5A	
WIDTH CUT:	12" TO THE RIGHT AND 12" TO THE LEFT OF CENTER OF POST	
HEIGHT CUT:	LOWEST ADJACENT GRADE	
CORING DEPTH:	NA	
POST SIZE:	2-7/8"Ø, MATCH EXISTING HEIGHT	
LOCATION:	SOUTH WALL OF TENNIS COURT #1	
DETAIL:	5A	
WIDTH CUT:	9" TO THE RIGHT AND 9" TO THE LEFT OF CENTER OF POST	
HEIGHT CUT:	LOWEST ADJACENT GRADE (MIN 18")	
CORING DEPTH:	6" BELOW CUT	
POST SIZE:	2-3/8"Ø, MATCH EXISTING HEIGHT	
LOCATION:	EAST WALL OF PICKLE BALL COURT	
DETAIL:	5A	
WIDTH CUT:	9" TO THE RIGHT AND 12" TO THE LEFT OF CENTER OF POST	
HEIGHT CUT:	LOWEST ADJACENT GRADE	
CORING DEPTH:	NA	
POST SIZE:	2-3/8"Ø, MATCH EXISTING HEIGHT	
 <table border="1"> <tr><td>LOCATION:</td><td>WEST WALL OF PICKLE BALL COURT</td></tr> <tr><td>DETAIL:</td><td>3C</td></tr> <tr><td>WIDTH CUT:</td><td>12" TO THE RIGHT AND 12" TO THE LEFT OF CENTER OF POST</td></tr> <tr><td>HEIGHT CUT:</td><td>18"</td></tr> <tr><td>CORING DEPTH:</td><td>12" BELOW CUT</td></tr> <tr><td>POST SIZE:</td><td>2-3/8"Ø, MATCH EXISTING HEIGHT</td></tr> </table> <p>2-D</p>	LOCATION:	WEST WALL OF PICKLE BALL COURT	DETAIL:	3C	WIDTH CUT:	12" TO THE RIGHT AND 12" TO THE LEFT OF CENTER OF POST	HEIGHT CUT:	18"	CORING DEPTH:	12" BELOW CUT	POST SIZE:	2-3/8"Ø, MATCH EXISTING HEIGHT	 <table border="1"> <tr><td>LOCATION:</td><td>SOUTH WALL OF PICKLE BALL COURT</td></tr> <tr><td>DETAIL:</td><td>3C</td></tr> <tr><td>WIDTH CUT:</td><td>12" TO THE RIGHT AND 12" TO THE LEFT OF CENTER OF POST</td></tr> <tr><td>HEIGHT CUT:</td><td>LOWEST ADJACENT GRADE (MIN 18")</td></tr> <tr><td>CORING DEPTH:</td><td>12" BELOW CUT</td></tr> <tr><td>POST SIZE:</td><td>2-3/8"Ø, MATCH EXISTING HEIGHT</td></tr> </table> <p>6</p>	LOCATION:	SOUTH WALL OF PICKLE BALL COURT	DETAIL:	3C	WIDTH CUT:	12" TO THE RIGHT AND 12" TO THE LEFT OF CENTER OF POST	HEIGHT CUT:	LOWEST ADJACENT GRADE (MIN 18")	CORING DEPTH:	12" BELOW CUT	POST SIZE:	2-3/8"Ø, MATCH EXISTING HEIGHT	 <table border="1"> <tr><td>LOCATION:</td><td>EAST WALL OF PICKLE BALL COURT</td></tr> <tr><td>DETAIL:</td><td>5A</td></tr> <tr><td>WIDTH CUT:</td><td>9" TO THE RIGHT AND 9" TO THE LEFT OF CENTER OF POST</td></tr> <tr><td>HEIGHT CUT:</td><td>18"</td></tr> <tr><td>CORING DEPTH:</td><td>NA</td></tr> <tr><td>POST SIZE:</td><td>2-7/8"Ø, MATCH EXISTING HEIGHT</td></tr> </table> <p>8-D</p>	LOCATION:	EAST WALL OF PICKLE BALL COURT	DETAIL:	5A	WIDTH CUT:	9" TO THE RIGHT AND 9" TO THE LEFT OF CENTER OF POST	HEIGHT CUT:	18"	CORING DEPTH:	NA	POST SIZE:	2-7/8"Ø, MATCH EXISTING HEIGHT	 <table border="1"> <tr><td>LOCATION:</td><td>SOUTH WALL OF TENNIS COURT #1</td></tr> <tr><td>DETAIL:</td><td>5A</td></tr> <tr><td>WIDTH CUT:</td><td>9" TO THE RIGHT AND 9" TO THE LEFT OF CENTER OF POST</td></tr> <tr><td>HEIGHT CUT:</td><td>LOWEST ADJACENT GRADE</td></tr> <tr><td>CORING DEPTH:</td><td>6" BELOW CUT</td></tr> <tr><td>POST SIZE:</td><td>2-3/8"Ø, MATCH EXISTING HEIGHT</td></tr> </table> <p>11-C</p>	LOCATION:	SOUTH WALL OF TENNIS COURT #1	DETAIL:	5A	WIDTH CUT:	9" TO THE RIGHT AND 9" TO THE LEFT OF CENTER OF POST	HEIGHT CUT:	LOWEST ADJACENT GRADE	CORING DEPTH:	6" BELOW CUT	POST SIZE:	2-3/8"Ø, MATCH EXISTING HEIGHT	 <table border="1"> <tr><td>LOCATION:</td><td>EAST WALL OF PICKLE BALL COURT</td></tr> <tr><td>DETAIL:</td><td>5A</td></tr> <tr><td>WIDTH CUT:</td><td>18" TO THE RIGHT AND 12" TO THE LEFT OF CENTER OF POST</td></tr> <tr><td>HEIGHT CUT:</td><td>LOWEST ADJACENT GRADE</td></tr> <tr><td>CORING DEPTH:</td><td>NA</td></tr> <tr><td>POST SIZE:</td><td>2-3/8"Ø, MATCH EXISTING HEIGHT</td></tr> </table> <p>12-E</p>	LOCATION:	EAST WALL OF PICKLE BALL COURT	DETAIL:	5A	WIDTH CUT:	18" TO THE RIGHT AND 12" TO THE LEFT OF CENTER OF POST	HEIGHT CUT:	LOWEST ADJACENT GRADE	CORING DEPTH:	NA	POST SIZE:	2-3/8"Ø, MATCH EXISTING HEIGHT
LOCATION:	WEST WALL OF PICKLE BALL COURT	
DETAIL:	3C	
WIDTH CUT:	12" TO THE RIGHT AND 12" TO THE LEFT OF CENTER OF POST	
HEIGHT CUT:	18"	
CORING DEPTH:	12" BELOW CUT	
POST SIZE:	2-3/8"Ø, MATCH EXISTING HEIGHT	
LOCATION:	SOUTH WALL OF PICKLE BALL COURT	
DETAIL:	3C	
WIDTH CUT:	12" TO THE RIGHT AND 12" TO THE LEFT OF CENTER OF POST	
HEIGHT CUT:	LOWEST ADJACENT GRADE (MIN 18")	
CORING DEPTH:	12" BELOW CUT	
POST SIZE:	2-3/8"Ø, MATCH EXISTING HEIGHT	
LOCATION:	EAST WALL OF PICKLE BALL COURT	
DETAIL:	5A	
WIDTH CUT:	9" TO THE RIGHT AND 9" TO THE LEFT OF CENTER OF POST	
HEIGHT CUT:	18"	
CORING DEPTH:	NA	
POST SIZE:	2-7/8"Ø, MATCH EXISTING HEIGHT	
LOCATION:	SOUTH WALL OF TENNIS COURT #1	
DETAIL:	5A	
WIDTH CUT:	9" TO THE RIGHT AND 9" TO THE LEFT OF CENTER OF POST	
HEIGHT CUT:	LOWEST ADJACENT GRADE	
CORING DEPTH:	6" BELOW CUT	
POST SIZE:	2-3/8"Ø, MATCH EXISTING HEIGHT	
LOCATION:	EAST WALL OF PICKLE BALL COURT	
DETAIL:	5A	
WIDTH CUT:	18" TO THE RIGHT AND 12" TO THE LEFT OF CENTER OF POST	
HEIGHT CUT:	LOWEST ADJACENT GRADE	
CORING DEPTH:	NA	
POST SIZE:	2-3/8"Ø, MATCH EXISTING HEIGHT	
 <table border="1"> <tr><td>LOCATION:</td><td>WEST WALL OF PICKLE BALL COURT</td></tr> <tr><td>DETAIL:</td><td>3C</td></tr> <tr><td>WIDTH CUT:</td><td>18" TO THE RIGHT AND 18" TO THE LEFT OF CENTER OF POST</td></tr> <tr><td>HEIGHT CUT:</td><td>18"</td></tr> <tr><td>CORING DEPTH:</td><td>12" BELOW CUT</td></tr> <tr><td>POST SIZE:</td><td>2-3/8"Ø, MATCH EXISTING HEIGHT</td></tr> </table> <p>2-E</p>	LOCATION:	WEST WALL OF PICKLE BALL COURT	DETAIL:	3C	WIDTH CUT:	18" TO THE RIGHT AND 18" TO THE LEFT OF CENTER OF POST	HEIGHT CUT:	18"	CORING DEPTH:	12" BELOW CUT	POST SIZE:	2-3/8"Ø, MATCH EXISTING HEIGHT	 <table border="1"> <tr><td>LOCATION:</td><td>SOUTH ENTRANCE TO PICKLE BALL COURT</td></tr> <tr><td>DETAIL:</td><td>3A</td></tr> <tr><td>WIDTH CUT:</td><td>18" TO THE RIGHT OF CENTERLINE POST</td></tr> <tr><td>HEIGHT CUT:</td><td>LOWEST ADJACENT GRADE (MIN 18")</td></tr> <tr><td>CORING DEPTH:</td><td>12" BELOW CUT</td></tr> <tr><td>POST SIZE:</td><td>2-7/8"Ø, MATCH EXISTING HEIGHT</td></tr> </table> <p>7</p>	LOCATION:	SOUTH ENTRANCE TO PICKLE BALL COURT	DETAIL:	3A	WIDTH CUT:	18" TO THE RIGHT OF CENTERLINE POST	HEIGHT CUT:	LOWEST ADJACENT GRADE (MIN 18")	CORING DEPTH:	12" BELOW CUT	POST SIZE:	2-7/8"Ø, MATCH EXISTING HEIGHT	 <table border="1"> <tr><td>LOCATION:</td><td>EAST WALL OF PICKLE BALL COURT</td></tr> <tr><td>DETAIL:</td><td>5A</td></tr> <tr><td>WIDTH CUT:</td><td>12" TO THE RIGHT AND 12" TO THE LEFT OF CENTER OF POST</td></tr> <tr><td>HEIGHT CUT:</td><td>LOWEST ADJACENT GRADE (MIN 18")</td></tr> <tr><td>CORING DEPTH:</td><td>NA</td></tr> <tr><td>POST SIZE:</td><td>2-7/8"Ø, MATCH EXISTING HEIGHT</td></tr> </table> <p>8-E</p>	LOCATION:	EAST WALL OF PICKLE BALL COURT	DETAIL:	5A	WIDTH CUT:	12" TO THE RIGHT AND 12" TO THE LEFT OF CENTER OF POST	HEIGHT CUT:	LOWEST ADJACENT GRADE (MIN 18")	CORING DEPTH:	NA	POST SIZE:	2-7/8"Ø, MATCH EXISTING HEIGHT	 <table border="1"> <tr><td>LOCATION:</td><td>SOUTH WALL OF TENNIS COURT #2</td></tr> <tr><td>DETAIL:</td><td>3C</td></tr> <tr><td>WIDTH CUT:</td><td>9" TO THE RIGHT AND 18" TO THE LEFT OF CENTER OF POST</td></tr> <tr><td>HEIGHT CUT:</td><td>LOWEST ADJACENT GRADE</td></tr> <tr><td>CORING DEPTH:</td><td>6" BELOW CUT</td></tr> <tr><td>POST SIZE:</td><td>2-7/8"Ø, MATCH EXISTING HEIGHT</td></tr> </table> <p>12</p>	LOCATION:	SOUTH WALL OF TENNIS COURT #2	DETAIL:	3C	WIDTH CUT:	9" TO THE RIGHT AND 18" TO THE LEFT OF CENTER OF POST	HEIGHT CUT:	LOWEST ADJACENT GRADE	CORING DEPTH:	6" BELOW CUT	POST SIZE:	2-7/8"Ø, MATCH EXISTING HEIGHT	 <table border="1"> <tr><td>LOCATION:</td><td>EAST WALL OF PICKLE BALL COURT</td></tr> <tr><td>DETAIL:</td><td>5A</td></tr> <tr><td>WIDTH CUT:</td><td>12" TO THE RIGHT AND 12" TO THE LEFT OF CENTER OF POST</td></tr> <tr><td>HEIGHT CUT:</td><td>LOWEST ADJACENT GRADE</td></tr> <tr><td>CORING DEPTH:</td><td>NA</td></tr> <tr><td>POST SIZE:</td><td>2-3/8"Ø, MATCH EXISTING HEIGHT</td></tr> </table> <p>12-F</p>	LOCATION:	EAST WALL OF PICKLE BALL COURT	DETAIL:	5A	WIDTH CUT:	12" TO THE RIGHT AND 12" TO THE LEFT OF CENTER OF POST	HEIGHT CUT:	LOWEST ADJACENT GRADE	CORING DEPTH:	NA	POST SIZE:	2-3/8"Ø, MATCH EXISTING HEIGHT
LOCATION:	WEST WALL OF PICKLE BALL COURT	
DETAIL:	3C	
WIDTH CUT:	18" TO THE RIGHT AND 18" TO THE LEFT OF CENTER OF POST	
HEIGHT CUT:	18"	
CORING DEPTH:	12" BELOW CUT	
POST SIZE:	2-3/8"Ø, MATCH EXISTING HEIGHT	
LOCATION:	SOUTH ENTRANCE TO PICKLE BALL COURT	
DETAIL:	3A	
WIDTH CUT:	18" TO THE RIGHT OF CENTERLINE POST	
HEIGHT CUT:	LOWEST ADJACENT GRADE (MIN 18")	
CORING DEPTH:	12" BELOW CUT	
POST SIZE:	2-7/8"Ø, MATCH EXISTING HEIGHT	
LOCATION:	EAST WALL OF PICKLE BALL COURT	
DETAIL:	5A	
WIDTH CUT:	12" TO THE RIGHT AND 12" TO THE LEFT OF CENTER OF POST	
HEIGHT CUT:	LOWEST ADJACENT GRADE (MIN 18")	
CORING DEPTH:	NA	
POST SIZE:	2-7/8"Ø, MATCH EXISTING HEIGHT	
LOCATION:	SOUTH WALL OF TENNIS COURT #2	
DETAIL:	3C	
WIDTH CUT:	9" TO THE RIGHT AND 18" TO THE LEFT OF CENTER OF POST	
HEIGHT CUT:	LOWEST ADJACENT GRADE	
CORING DEPTH:	6" BELOW CUT	
POST SIZE:	2-7/8"Ø, MATCH EXISTING HEIGHT	
LOCATION:	EAST WALL OF PICKLE BALL COURT	
DETAIL:	5A	
WIDTH CUT:	12" TO THE RIGHT AND 12" TO THE LEFT OF CENTER OF POST	
HEIGHT CUT:	LOWEST ADJACENT GRADE	
CORING DEPTH:	NA	
POST SIZE:	2-3/8"Ø, MATCH EXISTING HEIGHT	

2 SITE LAYOUT PHOTOS
SCALE: NTS

No.	Date	Revision

SITE REMEDIAL WORKS IDENTIFICATION	
Plan	Date
ORIGINAL	11/05/2024
Project Name:	EL SEGUNDO RECREATION PARK
Project Number:	24-105-01







 <p>30336 ESPERANZA RANCHO SANTA MARGARITA CALIFORNIA, 92688 Voice: 949 888 6513 Web: www.gmuengeo.com</p>	<p>WALL DESIGN ENGINEER</p>  <p>MATTHEW T. FARRINGTON PE 90349</p>		<p>S-3</p>
---	---	---	-------------------

DRAWING: g:\2024\24-105-01\segundo_recreation_park & courts.dwg PLOTTED: 7/17/2025 2:25 PM BY: Devon Rutherford

PLAN REVIEW APPROVAL

THESE PLANS AND SPECIFICATIONS HAVE BEEN REVIEWED FOR COMPLIANCE WITH THE APPLICABLE CALIFORNIA BUILDING STANDARDS CODES AS ADOPTED BY THE STATE OF CALIFORNIA AND AMENDED BY THE JURISDICTION. PLAN REVIEW ACCEPTANCE OF DOCUMENTS DOES NOT AUTHORIZE CONSTRUCTION TO PROCEED IN VIOLATION OF ANY FEDERAL, STATE, OR LOCAL REGULATION. BY: *Matthew T. Farrington* DATE: 8/06/2025

THIS SET OF THE PLANS AND SPECIFICATIONS MUST BE KEPT ON THE JOB SITE AT ALL TIMES AND IT IS UNLAWFUL TO MAKE ANY CHANGES OR ALTERATIONS WITHOUT PERMISSION FROM THE CITY OF SAN JUAN BAPTISTA. PERMITS ARE NOT PERMITTED UNTIL FINAL APPROVAL IS GRANTED BY ALL APPLICABLE DEPARTMENTS.

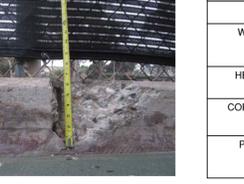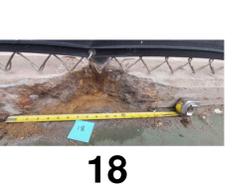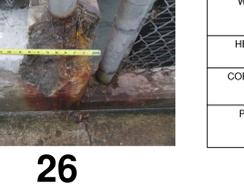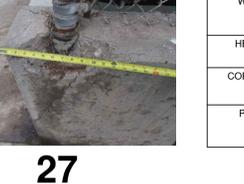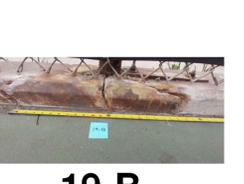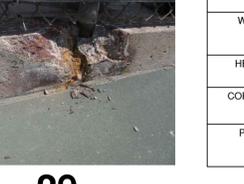 <p>12-G</p> <table border="1"> <tr><td>LOCATION:</td><td>EAST WALL OF PICKLE BALL COURT</td></tr> <tr><td>DETAIL:</td><td>5A</td></tr> <tr><td>WIDTH CUT:</td><td>12" TO THE RIGHT AND 12" TO THE LEFT OF CENTER OF POST</td></tr> <tr><td>HEIGHT CUT:</td><td>LOWEST ADJACENT GRADE</td></tr> <tr><td>CORING DEPTH:</td><td>NA</td></tr> <tr><td>POST SIZE:</td><td>2-3/8"Ø, MATCH EXISTING HEIGHT</td></tr> </table>	LOCATION:	EAST WALL OF PICKLE BALL COURT	DETAIL:	5A	WIDTH CUT:	12" TO THE RIGHT AND 12" TO THE LEFT OF CENTER OF POST	HEIGHT CUT:	LOWEST ADJACENT GRADE	CORING DEPTH:	NA	POST SIZE:	2-3/8"Ø, MATCH EXISTING HEIGHT	 <p>16</p> <table border="1"> <tr><td>LOCATION:</td><td>N WALL OF TENNIS COURT #4</td></tr> <tr><td>DETAIL:</td><td>5B</td></tr> <tr><td>WIDTH CUT:</td><td>3'-0"</td></tr> <tr><td>HEIGHT CUT:</td><td>LOWEST ADJACENT GRADE (MIN 18")</td></tr> <tr><td>CORING DEPTH:</td><td>NA</td></tr> <tr><td>POST SIZE:</td><td>NA</td></tr> </table>	LOCATION:	N WALL OF TENNIS COURT #4	DETAIL:	5B	WIDTH CUT:	3'-0"	HEIGHT CUT:	LOWEST ADJACENT GRADE (MIN 18")	CORING DEPTH:	NA	POST SIZE:	NA	 <p>20-B</p> <table border="1"> <tr><td>LOCATION:</td><td>WEST WALL OF TENNIS COURT #1</td></tr> <tr><td>DETAIL:</td><td>5A</td></tr> <tr><td>WIDTH CUT:</td><td>12" TO THE RIGHT AND 12" TO THE LEFT OF CENTER OF POST</td></tr> <tr><td>HEIGHT CUT:</td><td>LOWEST ADJACENT GRADE</td></tr> <tr><td>CORING DEPTH:</td><td>NA</td></tr> <tr><td>POST SIZE:</td><td>2-3/8"Ø, MATCH EXISTING HEIGHT</td></tr> </table>	LOCATION:	WEST WALL OF TENNIS COURT #1	DETAIL:	5A	WIDTH CUT:	12" TO THE RIGHT AND 12" TO THE LEFT OF CENTER OF POST	HEIGHT CUT:	LOWEST ADJACENT GRADE	CORING DEPTH:	NA	POST SIZE:	2-3/8"Ø, MATCH EXISTING HEIGHT	 <p>22-C</p> <table border="1"> <tr><td>LOCATION:</td><td>WEST WALL OF TENNIS COURT #1</td></tr> <tr><td>DETAIL:</td><td>5A</td></tr> <tr><td>WIDTH CUT:</td><td>12" TO THE RIGHT AND 12" TO THE LEFT OF CENTER OF POST</td></tr> <tr><td>HEIGHT CUT:</td><td>LOWEST ADJACENT GRADE</td></tr> <tr><td>CORING DEPTH:</td><td>NA</td></tr> <tr><td>POST SIZE:</td><td>2-3/8"Ø, MATCH EXISTING HEIGHT</td></tr> </table>	LOCATION:	WEST WALL OF TENNIS COURT #1	DETAIL:	5A	WIDTH CUT:	12" TO THE RIGHT AND 12" TO THE LEFT OF CENTER OF POST	HEIGHT CUT:	LOWEST ADJACENT GRADE	CORING DEPTH:	NA	POST SIZE:	2-3/8"Ø, MATCH EXISTING HEIGHT	 <p>25-B</p> <table border="1"> <tr><td>LOCATION:</td><td>NORTH WALL OF TENNIS COURT #1</td></tr> <tr><td>DETAIL:</td><td>3C</td></tr> <tr><td>WIDTH CUT:</td><td>12" TO THE RIGHT AND 12" TO THE LEFT OF CENTER OF POST</td></tr> <tr><td>HEIGHT CUT:</td><td>LOWEST ADJACENT GRADE</td></tr> <tr><td>CORING DEPTH:</td><td>12" BELOW CUT</td></tr> <tr><td>POST SIZE:</td><td>2-3/8"Ø, MATCH EXISTING HEIGHT</td></tr> </table>	LOCATION:	NORTH WALL OF TENNIS COURT #1	DETAIL:	3C	WIDTH CUT:	12" TO THE RIGHT AND 12" TO THE LEFT OF CENTER OF POST	HEIGHT CUT:	LOWEST ADJACENT GRADE	CORING DEPTH:	12" BELOW CUT	POST SIZE:	2-3/8"Ø, MATCH EXISTING HEIGHT
LOCATION:	EAST WALL OF PICKLE BALL COURT	
DETAIL:	5A	
WIDTH CUT:	12" TO THE RIGHT AND 12" TO THE LEFT OF CENTER OF POST	
HEIGHT CUT:	LOWEST ADJACENT GRADE	
CORING DEPTH:	NA	
POST SIZE:	2-3/8"Ø, MATCH EXISTING HEIGHT	
LOCATION:	N WALL OF TENNIS COURT #4	
DETAIL:	5B	
WIDTH CUT:	3'-0"	
HEIGHT CUT:	LOWEST ADJACENT GRADE (MIN 18")	
CORING DEPTH:	NA	
POST SIZE:	NA	
LOCATION:	WEST WALL OF TENNIS COURT #1	
DETAIL:	5A	
WIDTH CUT:	12" TO THE RIGHT AND 12" TO THE LEFT OF CENTER OF POST	
HEIGHT CUT:	LOWEST ADJACENT GRADE	
CORING DEPTH:	NA	
POST SIZE:	2-3/8"Ø, MATCH EXISTING HEIGHT	
LOCATION:	WEST WALL OF TENNIS COURT #1	
DETAIL:	5A	
WIDTH CUT:	12" TO THE RIGHT AND 12" TO THE LEFT OF CENTER OF POST	
HEIGHT CUT:	LOWEST ADJACENT GRADE	
CORING DEPTH:	NA	
POST SIZE:	2-3/8"Ø, MATCH EXISTING HEIGHT	
LOCATION:	NORTH WALL OF TENNIS COURT #1	
DETAIL:	3C	
WIDTH CUT:	12" TO THE RIGHT AND 12" TO THE LEFT OF CENTER OF POST	
HEIGHT CUT:	LOWEST ADJACENT GRADE	
CORING DEPTH:	12" BELOW CUT	
POST SIZE:	2-3/8"Ø, MATCH EXISTING HEIGHT	
 <p>12-H</p> <table border="1"> <tr><td>LOCATION:</td><td>EAST WALL OF PICKLE BALL COURT</td></tr> <tr><td>DETAIL:</td><td>5A</td></tr> <tr><td>WIDTH CUT:</td><td>12" TO THE RIGHT AND 12" TO THE LEFT OF CENTER OF POST</td></tr> <tr><td>HEIGHT CUT:</td><td>LOWEST ADJACENT GRADE</td></tr> <tr><td>CORING DEPTH:</td><td>NA</td></tr> <tr><td>POST SIZE:</td><td>2-3/8"Ø, MATCH EXISTING HEIGHT</td></tr> </table>	LOCATION:	EAST WALL OF PICKLE BALL COURT	DETAIL:	5A	WIDTH CUT:	12" TO THE RIGHT AND 12" TO THE LEFT OF CENTER OF POST	HEIGHT CUT:	LOWEST ADJACENT GRADE	CORING DEPTH:	NA	POST SIZE:	2-3/8"Ø, MATCH EXISTING HEIGHT	 <p>17</p> <table border="1"> <tr><td>LOCATION:</td><td>N ENTRANCE TO TENNIS COURT #5</td></tr> <tr><td>DETAIL:</td><td>3A</td></tr> <tr><td>WIDTH CUT:</td><td>12" TO THE LEFT OF CENTER OF POST</td></tr> <tr><td>HEIGHT CUT:</td><td>LOWEST ADJACENT GRADE</td></tr> <tr><td>CORING DEPTH:</td><td>12" BELOW CUT</td></tr> <tr><td>POST SIZE:</td><td>2-7/8"Ø, MATCH EXISTING HEIGHT</td></tr> </table>	LOCATION:	N ENTRANCE TO TENNIS COURT #5	DETAIL:	3A	WIDTH CUT:	12" TO THE LEFT OF CENTER OF POST	HEIGHT CUT:	LOWEST ADJACENT GRADE	CORING DEPTH:	12" BELOW CUT	POST SIZE:	2-7/8"Ø, MATCH EXISTING HEIGHT	 <p>20-C</p> <table border="1"> <tr><td>LOCATION:</td><td>WEST WALL OF TENNIS COURT #1</td></tr> <tr><td>DETAIL:</td><td>5A</td></tr> <tr><td>WIDTH CUT:</td><td>12" TO THE RIGHT AND 12" TO THE LEFT OF CENTER OF POST</td></tr> <tr><td>HEIGHT CUT:</td><td>LOWEST ADJACENT GRADE</td></tr> <tr><td>CORING DEPTH:</td><td>NA</td></tr> <tr><td>POST SIZE:</td><td>2-3/8"Ø, MATCH EXISTING HEIGHT</td></tr> </table>	LOCATION:	WEST WALL OF TENNIS COURT #1	DETAIL:	5A	WIDTH CUT:	12" TO THE RIGHT AND 12" TO THE LEFT OF CENTER OF POST	HEIGHT CUT:	LOWEST ADJACENT GRADE	CORING DEPTH:	NA	POST SIZE:	2-3/8"Ø, MATCH EXISTING HEIGHT	 <p>23</p> <table border="1"> <tr><td>LOCATION:</td><td>WEST WALL OF TENNIS COURT #1</td></tr> <tr><td>DETAIL:</td><td>5A</td></tr> <tr><td>WIDTH CUT:</td><td>12" TO THE RIGHT AND 12" TO THE LEFT OF CENTER OF POST</td></tr> <tr><td>HEIGHT CUT:</td><td>LOWEST ADJACENT GRADE</td></tr> <tr><td>CORING DEPTH:</td><td>6" BELOW CUT</td></tr> <tr><td>POST SIZE:</td><td>2-7/8"Ø, MATCH EXISTING HEIGHT</td></tr> </table>	LOCATION:	WEST WALL OF TENNIS COURT #1	DETAIL:	5A	WIDTH CUT:	12" TO THE RIGHT AND 12" TO THE LEFT OF CENTER OF POST	HEIGHT CUT:	LOWEST ADJACENT GRADE	CORING DEPTH:	6" BELOW CUT	POST SIZE:	2-7/8"Ø, MATCH EXISTING HEIGHT	 <p>25-C</p> <table border="1"> <tr><td>LOCATION:</td><td>N RAMP ENTRANCE OF TENNIS COURT #1</td></tr> <tr><td>DETAIL:</td><td>3A</td></tr> <tr><td>WIDTH CUT:</td><td>12" TO THE RIGHT OF CENTER OF POST</td></tr> <tr><td>HEIGHT CUT:</td><td>LOWEST ADJACENT GRADE</td></tr> <tr><td>CORING DEPTH:</td><td>12" BELOW CUT</td></tr> <tr><td>POST SIZE:</td><td>2-7/8"Ø, MATCH EXISTING HEIGHT</td></tr> </table>	LOCATION:	N RAMP ENTRANCE OF TENNIS COURT #1	DETAIL:	3A	WIDTH CUT:	12" TO THE RIGHT OF CENTER OF POST	HEIGHT CUT:	LOWEST ADJACENT GRADE	CORING DEPTH:	12" BELOW CUT	POST SIZE:	2-7/8"Ø, MATCH EXISTING HEIGHT
LOCATION:	EAST WALL OF PICKLE BALL COURT	
DETAIL:	5A	
WIDTH CUT:	12" TO THE RIGHT AND 12" TO THE LEFT OF CENTER OF POST	
HEIGHT CUT:	LOWEST ADJACENT GRADE	
CORING DEPTH:	NA	
POST SIZE:	2-3/8"Ø, MATCH EXISTING HEIGHT	
LOCATION:	N ENTRANCE TO TENNIS COURT #5	
DETAIL:	3A	
WIDTH CUT:	12" TO THE LEFT OF CENTER OF POST	
HEIGHT CUT:	LOWEST ADJACENT GRADE	
CORING DEPTH:	12" BELOW CUT	
POST SIZE:	2-7/8"Ø, MATCH EXISTING HEIGHT	
LOCATION:	WEST WALL OF TENNIS COURT #1	
DETAIL:	5A	
WIDTH CUT:	12" TO THE RIGHT AND 12" TO THE LEFT OF CENTER OF POST	
HEIGHT CUT:	LOWEST ADJACENT GRADE	
CORING DEPTH:	NA	
POST SIZE:	2-3/8"Ø, MATCH EXISTING HEIGHT	
LOCATION:	WEST WALL OF TENNIS COURT #1	
DETAIL:	5A	
WIDTH CUT:	12" TO THE RIGHT AND 12" TO THE LEFT OF CENTER OF POST	
HEIGHT CUT:	LOWEST ADJACENT GRADE	
CORING DEPTH:	6" BELOW CUT	
POST SIZE:	2-7/8"Ø, MATCH EXISTING HEIGHT	
LOCATION:	N RAMP ENTRANCE OF TENNIS COURT #1	
DETAIL:	3A	
WIDTH CUT:	12" TO THE RIGHT OF CENTER OF POST	
HEIGHT CUT:	LOWEST ADJACENT GRADE	
CORING DEPTH:	12" BELOW CUT	
POST SIZE:	2-7/8"Ø, MATCH EXISTING HEIGHT	
 <p>13</p> <table border="1"> <tr><td>LOCATION:</td><td>S GATE TO TENNIS COURT #2</td></tr> <tr><td>DETAIL:</td><td>3A</td></tr> <tr><td>WIDTH CUT:</td><td>18" TO THE RIGHT OF CENTER OF POST</td></tr> <tr><td>HEIGHT CUT:</td><td>LOWEST ADJACENT GRADE</td></tr> <tr><td>CORING DEPTH:</td><td>12" BELOW CUT</td></tr> <tr><td>POST SIZE:</td><td>2-7/8"Ø, MATCH EXISTING HEIGHT</td></tr> </table>	LOCATION:	S GATE TO TENNIS COURT #2	DETAIL:	3A	WIDTH CUT:	18" TO THE RIGHT OF CENTER OF POST	HEIGHT CUT:	LOWEST ADJACENT GRADE	CORING DEPTH:	12" BELOW CUT	POST SIZE:	2-7/8"Ø, MATCH EXISTING HEIGHT	 <p>18</p> <table border="1"> <tr><td>LOCATION:</td><td>NORTH WALL OF PICKLE BALL COURT</td></tr> <tr><td>DETAIL:</td><td>5A</td></tr> <tr><td>WIDTH CUT:</td><td>12" TO THE RIGHT AND 12" TO THE LEFT OF CENTER OF POST</td></tr> <tr><td>HEIGHT CUT:</td><td>LOWEST ADJACENT GRADE</td></tr> <tr><td>CORING DEPTH:</td><td>12" BELOW CUT</td></tr> <tr><td>POST SIZE:</td><td>2-3/8"Ø, MATCH EXISTING HEIGHT</td></tr> </table>	LOCATION:	NORTH WALL OF PICKLE BALL COURT	DETAIL:	5A	WIDTH CUT:	12" TO THE RIGHT AND 12" TO THE LEFT OF CENTER OF POST	HEIGHT CUT:	LOWEST ADJACENT GRADE	CORING DEPTH:	12" BELOW CUT	POST SIZE:	2-3/8"Ø, MATCH EXISTING HEIGHT	 <p>20-D</p> <table border="1"> <tr><td>LOCATION:</td><td>WEST WALL OF TENNIS COURT #1</td></tr> <tr><td>DETAIL:</td><td>5A</td></tr> <tr><td>WIDTH CUT:</td><td>12" TO THE RIGHT AND 12" TO THE LEFT OF CENTER OF POST</td></tr> <tr><td>HEIGHT CUT:</td><td>LOWEST ADJACENT GRADE</td></tr> <tr><td>CORING DEPTH:</td><td>NA</td></tr> <tr><td>POST SIZE:</td><td>2-3/8"Ø, MATCH EXISTING HEIGHT</td></tr> </table>	LOCATION:	WEST WALL OF TENNIS COURT #1	DETAIL:	5A	WIDTH CUT:	12" TO THE RIGHT AND 12" TO THE LEFT OF CENTER OF POST	HEIGHT CUT:	LOWEST ADJACENT GRADE	CORING DEPTH:	NA	POST SIZE:	2-3/8"Ø, MATCH EXISTING HEIGHT	 <p>23-B</p> <table border="1"> <tr><td>LOCATION:</td><td>WEST WALL OF TENNIS COURT #1</td></tr> <tr><td>DETAIL:</td><td>5A</td></tr> <tr><td>WIDTH CUT:</td><td>12" TO THE RIGHT AND 12" TO THE LEFT OF CENTER OF POST</td></tr> <tr><td>HEIGHT CUT:</td><td>LOWEST ADJACENT GRADE</td></tr> <tr><td>CORING DEPTH:</td><td>6" BELOW CUT</td></tr> <tr><td>POST SIZE:</td><td>2-3/8"Ø, MATCH EXISTING HEIGHT</td></tr> </table>	LOCATION:	WEST WALL OF TENNIS COURT #1	DETAIL:	5A	WIDTH CUT:	12" TO THE RIGHT AND 12" TO THE LEFT OF CENTER OF POST	HEIGHT CUT:	LOWEST ADJACENT GRADE	CORING DEPTH:	6" BELOW CUT	POST SIZE:	2-3/8"Ø, MATCH EXISTING HEIGHT	 <p>26</p> <table border="1"> <tr><td>LOCATION:</td><td>N CORNER BETWEEN COURT #1 AND #2</td></tr> <tr><td>DETAIL:</td><td>5A</td></tr> <tr><td>WIDTH CUT:</td><td>12" TO THE LEFT OF CENTER OF POST</td></tr> <tr><td>HEIGHT CUT:</td><td>LOWEST ADJACENT GRADE</td></tr> <tr><td>CORING DEPTH:</td><td>6" BELOW CUT</td></tr> <tr><td>POST SIZE:</td><td>2-7/8"Ø, MATCH EXISTING HEIGHT</td></tr> </table>	LOCATION:	N CORNER BETWEEN COURT #1 AND #2	DETAIL:	5A	WIDTH CUT:	12" TO THE LEFT OF CENTER OF POST	HEIGHT CUT:	LOWEST ADJACENT GRADE	CORING DEPTH:	6" BELOW CUT	POST SIZE:	2-7/8"Ø, MATCH EXISTING HEIGHT
LOCATION:	S GATE TO TENNIS COURT #2	
DETAIL:	3A	
WIDTH CUT:	18" TO THE RIGHT OF CENTER OF POST	
HEIGHT CUT:	LOWEST ADJACENT GRADE	
CORING DEPTH:	12" BELOW CUT	
POST SIZE:	2-7/8"Ø, MATCH EXISTING HEIGHT	
LOCATION:	NORTH WALL OF PICKLE BALL COURT	
DETAIL:	5A	
WIDTH CUT:	12" TO THE RIGHT AND 12" TO THE LEFT OF CENTER OF POST	
HEIGHT CUT:	LOWEST ADJACENT GRADE	
CORING DEPTH:	12" BELOW CUT	
POST SIZE:	2-3/8"Ø, MATCH EXISTING HEIGHT	
LOCATION:	WEST WALL OF TENNIS COURT #1	
DETAIL:	5A	
WIDTH CUT:	12" TO THE RIGHT AND 12" TO THE LEFT OF CENTER OF POST	
HEIGHT CUT:	LOWEST ADJACENT GRADE	
CORING DEPTH:	NA	
POST SIZE:	2-3/8"Ø, MATCH EXISTING HEIGHT	
LOCATION:	WEST WALL OF TENNIS COURT #1	
DETAIL:	5A	
WIDTH CUT:	12" TO THE RIGHT AND 12" TO THE LEFT OF CENTER OF POST	
HEIGHT CUT:	LOWEST ADJACENT GRADE	
CORING DEPTH:	6" BELOW CUT	
POST SIZE:	2-3/8"Ø, MATCH EXISTING HEIGHT	
LOCATION:	N CORNER BETWEEN COURT #1 AND #2	
DETAIL:	5A	
WIDTH CUT:	12" TO THE LEFT OF CENTER OF POST	
HEIGHT CUT:	LOWEST ADJACENT GRADE	
CORING DEPTH:	6" BELOW CUT	
POST SIZE:	2-7/8"Ø, MATCH EXISTING HEIGHT	
 <p>14</p> <table border="1"> <tr><td>LOCATION:</td><td>SOUTH WALL OF TENNIS COURT #3</td></tr> <tr><td>DETAIL:</td><td>3C</td></tr> <tr><td>WIDTH CUT:</td><td>12" TO THE RIGHT AND 12" TO THE LEFT OF CENTER OF POST</td></tr> <tr><td>HEIGHT CUT:</td><td>LOWEST ADJACENT GRADE</td></tr> <tr><td>CORING DEPTH:</td><td>12" BELOW CUT</td></tr> <tr><td>POST SIZE:</td><td>2-3/8"Ø, MATCH EXISTING HEIGHT</td></tr> </table>	LOCATION:	SOUTH WALL OF TENNIS COURT #3	DETAIL:	3C	WIDTH CUT:	12" TO THE RIGHT AND 12" TO THE LEFT OF CENTER OF POST	HEIGHT CUT:	LOWEST ADJACENT GRADE	CORING DEPTH:	12" BELOW CUT	POST SIZE:	2-3/8"Ø, MATCH EXISTING HEIGHT	 <p>19</p> <table border="1"> <tr><td>LOCATION:</td><td>NORTH WALL OF PICKLE BALL COURT</td></tr> <tr><td>DETAIL:</td><td>5A</td></tr> <tr><td>WIDTH CUT:</td><td>12" TO THE RIGHT AND 12" TO THE LEFT OF CENTER OF POST</td></tr> <tr><td>HEIGHT CUT:</td><td>LOWEST ADJACENT GRADE</td></tr> <tr><td>CORING DEPTH:</td><td>NA</td></tr> <tr><td>POST SIZE:</td><td>2-3/8"Ø, MATCH EXISTING HEIGHT</td></tr> </table>	LOCATION:	NORTH WALL OF PICKLE BALL COURT	DETAIL:	5A	WIDTH CUT:	12" TO THE RIGHT AND 12" TO THE LEFT OF CENTER OF POST	HEIGHT CUT:	LOWEST ADJACENT GRADE	CORING DEPTH:	NA	POST SIZE:	2-3/8"Ø, MATCH EXISTING HEIGHT	 <p>21</p> <table border="1"> <tr><td>LOCATION:</td><td>WEST WALL OF TENNIS COURT #1</td></tr> <tr><td>DETAIL:</td><td>5A</td></tr> <tr><td>WIDTH CUT:</td><td>12" TO THE RIGHT AND 12" TO THE LEFT OF CENTER OF POST</td></tr> <tr><td>HEIGHT CUT:</td><td>LOWEST ADJACENT GRADE</td></tr> <tr><td>CORING DEPTH:</td><td>NA</td></tr> <tr><td>POST SIZE:</td><td>2-7/8"Ø, MATCH EXISTING HEIGHT</td></tr> </table>	LOCATION:	WEST WALL OF TENNIS COURT #1	DETAIL:	5A	WIDTH CUT:	12" TO THE RIGHT AND 12" TO THE LEFT OF CENTER OF POST	HEIGHT CUT:	LOWEST ADJACENT GRADE	CORING DEPTH:	NA	POST SIZE:	2-7/8"Ø, MATCH EXISTING HEIGHT	 <p>23-C</p> <table border="1"> <tr><td>LOCATION:</td><td>WEST WALL OF TENNIS COURT #1</td></tr> <tr><td>DETAIL:</td><td>5B</td></tr> <tr><td>WIDTH CUT:</td><td>12" TO THE RIGHT AND 2" TO THE LEFT OF CENTER OF POST</td></tr> <tr><td>HEIGHT CUT:</td><td>LOWEST ADJACENT GRADE</td></tr> <tr><td>CORING DEPTH:</td><td>6" BELOW CUT</td></tr> <tr><td>POST SIZE:</td><td>2-7/8"Ø, MATCH EXISTING HEIGHT</td></tr> </table>	LOCATION:	WEST WALL OF TENNIS COURT #1	DETAIL:	5B	WIDTH CUT:	12" TO THE RIGHT AND 2" TO THE LEFT OF CENTER OF POST	HEIGHT CUT:	LOWEST ADJACENT GRADE	CORING DEPTH:	6" BELOW CUT	POST SIZE:	2-7/8"Ø, MATCH EXISTING HEIGHT	 <p>27</p> <table border="1"> <tr><td>LOCATION:</td><td>NW CORNER OF TENNIS COURT #3</td></tr> <tr><td>DETAIL:</td><td>5A</td></tr> <tr><td>WIDTH CUT:</td><td>12" TO THE RIGHT AND 12" TO THE LEFT OF CENTER OF POST</td></tr> <tr><td>HEIGHT CUT:</td><td>LOWEST ADJACENT GRADE</td></tr> <tr><td>CORING DEPTH:</td><td>NA</td></tr> <tr><td>POST SIZE:</td><td>2-3/8"Ø, MATCH EXISTING HEIGHT</td></tr> </table>	LOCATION:	NW CORNER OF TENNIS COURT #3	DETAIL:	5A	WIDTH CUT:	12" TO THE RIGHT AND 12" TO THE LEFT OF CENTER OF POST	HEIGHT CUT:	LOWEST ADJACENT GRADE	CORING DEPTH:	NA	POST SIZE:	2-3/8"Ø, MATCH EXISTING HEIGHT
LOCATION:	SOUTH WALL OF TENNIS COURT #3	
DETAIL:	3C	
WIDTH CUT:	12" TO THE RIGHT AND 12" TO THE LEFT OF CENTER OF POST	
HEIGHT CUT:	LOWEST ADJACENT GRADE	
CORING DEPTH:	12" BELOW CUT	
POST SIZE:	2-3/8"Ø, MATCH EXISTING HEIGHT	
LOCATION:	NORTH WALL OF PICKLE BALL COURT	
DETAIL:	5A	
WIDTH CUT:	12" TO THE RIGHT AND 12" TO THE LEFT OF CENTER OF POST	
HEIGHT CUT:	LOWEST ADJACENT GRADE	
CORING DEPTH:	NA	
POST SIZE:	2-3/8"Ø, MATCH EXISTING HEIGHT	
LOCATION:	WEST WALL OF TENNIS COURT #1	
DETAIL:	5A	
WIDTH CUT:	12" TO THE RIGHT AND 12" TO THE LEFT OF CENTER OF POST	
HEIGHT CUT:	LOWEST ADJACENT GRADE	
CORING DEPTH:	NA	
POST SIZE:	2-7/8"Ø, MATCH EXISTING HEIGHT	
LOCATION:	WEST WALL OF TENNIS COURT #1	
DETAIL:	5B	
WIDTH CUT:	12" TO THE RIGHT AND 2" TO THE LEFT OF CENTER OF POST	
HEIGHT CUT:	LOWEST ADJACENT GRADE	
CORING DEPTH:	6" BELOW CUT	
POST SIZE:	2-7/8"Ø, MATCH EXISTING HEIGHT	
LOCATION:	NW CORNER OF TENNIS COURT #3	
DETAIL:	5A	
WIDTH CUT:	12" TO THE RIGHT AND 12" TO THE LEFT OF CENTER OF POST	
HEIGHT CUT:	LOWEST ADJACENT GRADE	
CORING DEPTH:	NA	
POST SIZE:	2-3/8"Ø, MATCH EXISTING HEIGHT	
 <p>14-B</p> <table border="1"> <tr><td>LOCATION:</td><td>SOUTH WALL OF TENNIS COURT #3</td></tr> <tr><td>DETAIL:</td><td>7</td></tr> <tr><td>WIDTH CUT:</td><td>NA</td></tr> <tr><td>HEIGHT CUT:</td><td>NA</td></tr> <tr><td>CORING DEPTH:</td><td>NA</td></tr> <tr><td>POST SIZE:</td><td>NA</td></tr> </table>	LOCATION:	SOUTH WALL OF TENNIS COURT #3	DETAIL:	7	WIDTH CUT:	NA	HEIGHT CUT:	NA	CORING DEPTH:	NA	POST SIZE:	NA	 <p>19-B</p> <table border="1"> <tr><td>LOCATION:</td><td>NORTH WALL OF PICKLE BALL COURT</td></tr> <tr><td>DETAIL:</td><td>5A</td></tr> <tr><td>WIDTH CUT:</td><td>12" TO THE RIGHT AND 12" TO THE LEFT OF CENTER OF POST</td></tr> <tr><td>HEIGHT CUT:</td><td>LOWEST ADJACENT GRADE</td></tr> <tr><td>CORING DEPTH:</td><td>NA</td></tr> <tr><td>POST SIZE:</td><td>2-3/8"Ø, MATCH EXISTING HEIGHT</td></tr> </table>	LOCATION:	NORTH WALL OF PICKLE BALL COURT	DETAIL:	5A	WIDTH CUT:	12" TO THE RIGHT AND 12" TO THE LEFT OF CENTER OF POST	HEIGHT CUT:	LOWEST ADJACENT GRADE	CORING DEPTH:	NA	POST SIZE:	2-3/8"Ø, MATCH EXISTING HEIGHT	 <p>22</p> <table border="1"> <tr><td>LOCATION:</td><td>WEST WALL OF TENNIS COURT #1</td></tr> <tr><td>DETAIL:</td><td>5A</td></tr> <tr><td>WIDTH CUT:</td><td>12" TO THE RIGHT AND 12" TO THE LEFT OF CENTER OF POST</td></tr> <tr><td>HEIGHT CUT:</td><td>LOWEST ADJACENT GRADE</td></tr> <tr><td>CORING DEPTH:</td><td>NA</td></tr> <tr><td>POST SIZE:</td><td>2-3/8"Ø, MATCH EXISTING HEIGHT</td></tr> </table>	LOCATION:	WEST WALL OF TENNIS COURT #1	DETAIL:	5A	WIDTH CUT:	12" TO THE RIGHT AND 12" TO THE LEFT OF CENTER OF POST	HEIGHT CUT:	LOWEST ADJACENT GRADE	CORING DEPTH:	NA	POST SIZE:	2-3/8"Ø, MATCH EXISTING HEIGHT	 <p>24</p> <table border="1"> <tr><td>LOCATION:</td><td>NW CORNER OF TENNIS COURT #1</td></tr> <tr><td>DETAIL:</td><td>5A</td></tr> <tr><td>WIDTH CUT:</td><td>18" TO THE RIGHT AND 18" TO THE LEFT OF CENTER OF POST</td></tr> <tr><td>HEIGHT CUT:</td><td>LOWEST ADJACENT GRADE</td></tr> <tr><td>CORING DEPTH:</td><td>6" BELOW CUT</td></tr> <tr><td>POST SIZE:</td><td>2-7/8"Ø, MATCH EXISTING HEIGHT</td></tr> </table>	LOCATION:	NW CORNER OF TENNIS COURT #1	DETAIL:	5A	WIDTH CUT:	18" TO THE RIGHT AND 18" TO THE LEFT OF CENTER OF POST	HEIGHT CUT:	LOWEST ADJACENT GRADE	CORING DEPTH:	6" BELOW CUT	POST SIZE:	2-7/8"Ø, MATCH EXISTING HEIGHT	 <p>28</p> <table border="1"> <tr><td>LOCATION:</td><td>WEST WALL OF TENNIS COURT #3</td></tr> <tr><td>DETAIL:</td><td>5A</td></tr> <tr><td>WIDTH CUT:</td><td>18" TO THE RIGHT AND 12" TO THE LEFT OF CENTER OF POST</td></tr> <tr><td>HEIGHT CUT:</td><td>LOWEST ADJACENT GRADE</td></tr> <tr><td>CORING DEPTH:</td><td>NA</td></tr> <tr><td>POST SIZE:</td><td>2-3/8"Ø, MATCH EXISTING HEIGHT</td></tr> </table>	LOCATION:	WEST WALL OF TENNIS COURT #3	DETAIL:	5A	WIDTH CUT:	18" TO THE RIGHT AND 12" TO THE LEFT OF CENTER OF POST	HEIGHT CUT:	LOWEST ADJACENT GRADE	CORING DEPTH:	NA	POST SIZE:	2-3/8"Ø, MATCH EXISTING HEIGHT
LOCATION:	SOUTH WALL OF TENNIS COURT #3	
DETAIL:	7	
WIDTH CUT:	NA	
HEIGHT CUT:	NA	
CORING DEPTH:	NA	
POST SIZE:	NA	
LOCATION:	NORTH WALL OF PICKLE BALL COURT	
DETAIL:	5A	
WIDTH CUT:	12" TO THE RIGHT AND 12" TO THE LEFT OF CENTER OF POST	
HEIGHT CUT:	LOWEST ADJACENT GRADE	
CORING DEPTH:	NA	
POST SIZE:	2-3/8"Ø, MATCH EXISTING HEIGHT	
LOCATION:	WEST WALL OF TENNIS COURT #1	
DETAIL:	5A	
WIDTH CUT:	12" TO THE RIGHT AND 12" TO THE LEFT OF CENTER OF POST	
HEIGHT CUT:	LOWEST ADJACENT GRADE	
CORING DEPTH:	NA	
POST SIZE:	2-3/8"Ø, MATCH EXISTING HEIGHT	
LOCATION:	NW CORNER OF TENNIS COURT #1	
DETAIL:	5A	
WIDTH CUT:	18" TO THE RIGHT AND 18" TO THE LEFT OF CENTER OF POST	
HEIGHT CUT:	LOWEST ADJACENT GRADE	
CORING DEPTH:	6" BELOW CUT	
POST SIZE:	2-7/8"Ø, MATCH EXISTING HEIGHT	
LOCATION:	WEST WALL OF TENNIS COURT #3	
DETAIL:	5A	
WIDTH CUT:	18" TO THE RIGHT AND 12" TO THE LEFT OF CENTER OF POST	
HEIGHT CUT:	LOWEST ADJACENT GRADE	
CORING DEPTH:	NA	
POST SIZE:	2-3/8"Ø, MATCH EXISTING HEIGHT	
 <p>15</p> <table border="1"> <tr><td>LOCATION:</td><td>N CORNER OF TENNIS COURT #4&5</td></tr> <tr><td>DETAIL:</td><td>3A</td></tr> <tr><td>WIDTH CUT:</td><td>FROM ADJACENT WALL TO 18" TO THE RIGHT OF CENTER OF POST</td></tr> <tr><td>HEIGHT CUT:</td><td>LOWEST ADJACENT GRADE</td></tr> <tr><td>CORING DEPTH:</td><td>12" BELOW BELOW CUT</td></tr> <tr><td>POST SIZE:</td><td>2-7/8"Ø, MATCH EXISTING HEIGHT</td></tr> </table>	LOCATION:	N CORNER OF TENNIS COURT #4&5	DETAIL:	3A	WIDTH CUT:	FROM ADJACENT WALL TO 18" TO THE RIGHT OF CENTER OF POST	HEIGHT CUT:	LOWEST ADJACENT GRADE	CORING DEPTH:	12" BELOW BELOW CUT	POST SIZE:	2-7/8"Ø, MATCH EXISTING HEIGHT	 <p>20</p> <table border="1"> <tr><td>LOCATION:</td><td>WEST WALL OF TENNIS COURT #1</td></tr> <tr><td>DETAIL:</td><td>5A</td></tr> <tr><td>WIDTH CUT:</td><td>12" TO THE RIGHT AND 12" TO THE LEFT OF CENTER OF POST</td></tr> <tr><td>HEIGHT CUT:</td><td>LOWEST ADJACENT GRADE</td></tr> <tr><td>CORING DEPTH:</td><td>20</td></tr> <tr><td>POST SIZE:</td><td>2-3/8"Ø, MATCH EXISTING HEIGHT</td></tr> </table>	LOCATION:	WEST WALL OF TENNIS COURT #1	DETAIL:	5A	WIDTH CUT:	12" TO THE RIGHT AND 12" TO THE LEFT OF CENTER OF POST	HEIGHT CUT:	LOWEST ADJACENT GRADE	CORING DEPTH:	20	POST SIZE:	2-3/8"Ø, MATCH EXISTING HEIGHT	 <p>22-B</p> <table border="1"> <tr><td>LOCATION:</td><td>WEST WALL OF TENNIS COURT #1</td></tr> <tr><td>DETAIL:</td><td>5A</td></tr> <tr><td>WIDTH CUT:</td><td>12" TO THE RIGHT AND 12" TO THE LEFT OF CENTER OF POST</td></tr> <tr><td>HEIGHT CUT:</td><td>LOWEST ADJACENT GRADE</td></tr> <tr><td>CORING DEPTH:</td><td>NA</td></tr> <tr><td>POST SIZE:</td><td>2-3/8"Ø, MATCH EXISTING HEIGHT</td></tr> </table>	LOCATION:	WEST WALL OF TENNIS COURT #1	DETAIL:	5A	WIDTH CUT:	12" TO THE RIGHT AND 12" TO THE LEFT OF CENTER OF POST	HEIGHT CUT:	LOWEST ADJACENT GRADE	CORING DEPTH:	NA	POST SIZE:	2-3/8"Ø, MATCH EXISTING HEIGHT	 <p>25</p> <table border="1"> <tr><td>LOCATION:</td><td>N ENTRANCE TENNIS COURT #1</td></tr> <tr><td>DETAIL:</td><td>3A</td></tr> <tr><td>WIDTH CUT:</td><td>18" TO THE RIGHT OF CENTER OF POST</td></tr> <tr><td>HEIGHT CUT:</td><td>LOWEST ADJACENT GRADE</td></tr> <tr><td>CORING DEPTH:</td><td>12" BELOW CUT</td></tr> <tr><td>POST SIZE:</td><td>2-7/8"Ø, MATCH EXISTING HEIGHT</td></tr> </table>	LOCATION:	N ENTRANCE TENNIS COURT #1	DETAIL:	3A	WIDTH CUT:	18" TO THE RIGHT OF CENTER OF POST	HEIGHT CUT:	LOWEST ADJACENT GRADE	CORING DEPTH:	12" BELOW CUT	POST SIZE:	2-7/8"Ø, MATCH EXISTING HEIGHT	 <p>29</p> <table border="1"> <tr><td>LOCATION:</td><td>EAST WALL OF TENNIS COURT #2</td></tr> <tr><td>DETAIL:</td><td>3C</td></tr> <tr><td>WIDTH CUT:</td><td>12" TO THE RIGHT AND 12" TO THE LEFT OF CENTER OF POST</td></tr> <tr><td>HEIGHT CUT:</td><td>LOWEST ADJACENT GRADE</td></tr> <tr><td>CORING DEPTH:</td><td>12" BELOW CUT</td></tr> <tr><td>POST SIZE:</td><td>2-3/8"Ø, MATCH EXISTING HEIGHT</td></tr> </table>	LOCATION:	EAST WALL OF TENNIS COURT #2	DETAIL:	3C	WIDTH CUT:	12" TO THE RIGHT AND 12" TO THE LEFT OF CENTER OF POST	HEIGHT CUT:	LOWEST ADJACENT GRADE	CORING DEPTH:	12" BELOW CUT	POST SIZE:	2-3/8"Ø, MATCH EXISTING HEIGHT
LOCATION:	N CORNER OF TENNIS COURT #4&5	
DETAIL:	3A	
WIDTH CUT:	FROM ADJACENT WALL TO 18" TO THE RIGHT OF CENTER OF POST	
HEIGHT CUT:	LOWEST ADJACENT GRADE	
CORING DEPTH:	12" BELOW BELOW CUT	
POST SIZE:	2-7/8"Ø, MATCH EXISTING HEIGHT	
LOCATION:	WEST WALL OF TENNIS COURT #1	
DETAIL:	5A	
WIDTH CUT:	12" TO THE RIGHT AND 12" TO THE LEFT OF CENTER OF POST	
HEIGHT CUT:	LOWEST ADJACENT GRADE	
CORING DEPTH:	20	
POST SIZE:	2-3/8"Ø, MATCH EXISTING HEIGHT	
LOCATION:	WEST WALL OF TENNIS COURT #1	
DETAIL:	5A	
WIDTH CUT:	12" TO THE RIGHT AND 12" TO THE LEFT OF CENTER OF POST	
HEIGHT CUT:	LOWEST ADJACENT GRADE	
CORING DEPTH:	NA	
POST SIZE:	2-3/8"Ø, MATCH EXISTING HEIGHT	
LOCATION:	N ENTRANCE TENNIS COURT #1	
DETAIL:	3A	
WIDTH CUT:	18" TO THE RIGHT OF CENTER OF POST	
HEIGHT CUT:	LOWEST ADJACENT GRADE	
CORING DEPTH:	12" BELOW CUT	
POST SIZE:	2-7/8"Ø, MATCH EXISTING HEIGHT	
LOCATION:	EAST WALL OF TENNIS COURT #2	
DETAIL:	3C	
WIDTH CUT:	12" TO THE RIGHT AND 12" TO THE LEFT OF CENTER OF POST	
HEIGHT CUT:	LOWEST ADJACENT GRADE	
CORING DEPTH:	12" BELOW CUT	
POST SIZE:	2-3/8"Ø, MATCH EXISTING HEIGHT	

2 SITE LAYOUT PHOTOS
SCALE: NTS


No.	Date	Revision

SITE REMEDIAL WORKS IDENTIFICATION	
Plan	Date
ORIGINAL	11/05/2024
Project Name:	EL SEGUNDO RECREATION PARK
Project Number:	24-105-01

	30336 ESPERANZA RANCHO SANTA MARGARITA CALIFORNIA, 92688 Voice: 949 888 6513 Web: www.gmugeo.com	WALL DESIGN ENGINEER  MATTHEW T. FARRINGTON PE 90349		S-4

DRAWING: s:\2024\24-105-01\segundo_sports_park & courts.dwg PLOTTED: 7/17/2025 2:25 PM BY: Devon Butnerford

DRAWING: s:\2024\24-105-00\segundo.sports.park & courts.dwg PLOTTED: 7/17/2025 2:26 PM BY: Devon Butcherford

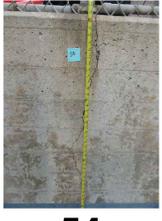 <p>30</p> <table border="1"> <tr><td>LOCATION:</td><td>WEST WALL OF TENNIS COURT #3</td></tr> <tr><td>DETAIL:</td><td>5A</td></tr> <tr><td>WIDTH CUT:</td><td>12" TO THE RIGHT AND 12" TO THE LEFT OF CENTER OF POST</td></tr> <tr><td>HEIGHT CUT:</td><td>LOWEST ADJACENT GRADE</td></tr> <tr><td>CORING DEPTH:</td><td>NA</td></tr> <tr><td>POST SIZE:</td><td>2-7/8"Ø, MATCH EXISTING HEIGHT</td></tr> </table>	LOCATION:	WEST WALL OF TENNIS COURT #3	DETAIL:	5A	WIDTH CUT:	12" TO THE RIGHT AND 12" TO THE LEFT OF CENTER OF POST	HEIGHT CUT:	LOWEST ADJACENT GRADE	CORING DEPTH:	NA	POST SIZE:	2-7/8"Ø, MATCH EXISTING HEIGHT	 <p>36</p> <table border="1"> <tr><td>LOCATION:</td><td>S WALL OF BLEACHERS OF S BASEBALL FIELD</td></tr> <tr><td>DETAIL:</td><td>3C</td></tr> <tr><td>WIDTH CUT:</td><td>12" TO THE RIGHT AND 12" TO THE LEFT OF CENTER OF POST</td></tr> <tr><td>HEIGHT CUT:</td><td>LOWEST ADJACENT GRADE</td></tr> <tr><td>CORING DEPTH:</td><td>12" BELOW CUT</td></tr> <tr><td>POST SIZE:</td><td>2-3/8"Ø, MATCH EXISTING HEIGHT</td></tr> </table>	LOCATION:	S WALL OF BLEACHERS OF S BASEBALL FIELD	DETAIL:	3C	WIDTH CUT:	12" TO THE RIGHT AND 12" TO THE LEFT OF CENTER OF POST	HEIGHT CUT:	LOWEST ADJACENT GRADE	CORING DEPTH:	12" BELOW CUT	POST SIZE:	2-3/8"Ø, MATCH EXISTING HEIGHT	 <p>51</p> <table border="1"> <tr><td>LOCATION:</td><td>EAST WALL OF PADDLE BALL COURT</td></tr> <tr><td>DETAIL:</td><td>5A</td></tr> <tr><td>WIDTH CUT:</td><td>12" TO THE RIGHT AND 12" TO THE LEFT OF CENTER OF POST</td></tr> <tr><td>HEIGHT CUT:</td><td>LOWEST ADJACENT GRADE</td></tr> <tr><td>CORING DEPTH:</td><td>6" BELOW CUT</td></tr> <tr><td>POST SIZE:</td><td>2-3/8"Ø, MATCH EXISTING HEIGHT</td></tr> </table>	LOCATION:	EAST WALL OF PADDLE BALL COURT	DETAIL:	5A	WIDTH CUT:	12" TO THE RIGHT AND 12" TO THE LEFT OF CENTER OF POST	HEIGHT CUT:	LOWEST ADJACENT GRADE	CORING DEPTH:	6" BELOW CUT	POST SIZE:	2-3/8"Ø, MATCH EXISTING HEIGHT	 <p>57</p> <table border="1"> <tr><td>LOCATION:</td><td>WALL BETWEEN TENNIS COURT #4&5</td></tr> <tr><td>DETAIL:</td><td>6 & 7</td></tr> <tr><td>WIDTH CUT:</td><td>NA</td></tr> <tr><td>HEIGHT CUT:</td><td>NA</td></tr> <tr><td>CORING DEPTH:</td><td>NA</td></tr> <tr><td>POST SIZE:</td><td>NA</td></tr> </table>	LOCATION:	WALL BETWEEN TENNIS COURT #4&5	DETAIL:	6 & 7	WIDTH CUT:	NA	HEIGHT CUT:	NA	CORING DEPTH:	NA	POST SIZE:	NA
LOCATION:	WEST WALL OF TENNIS COURT #3	
DETAIL:	5A	
WIDTH CUT:	12" TO THE RIGHT AND 12" TO THE LEFT OF CENTER OF POST	
HEIGHT CUT:	LOWEST ADJACENT GRADE	
CORING DEPTH:	NA	
POST SIZE:	2-7/8"Ø, MATCH EXISTING HEIGHT	
LOCATION:	S WALL OF BLEACHERS OF S BASEBALL FIELD	
DETAIL:	3C	
WIDTH CUT:	12" TO THE RIGHT AND 12" TO THE LEFT OF CENTER OF POST	
HEIGHT CUT:	LOWEST ADJACENT GRADE	
CORING DEPTH:	12" BELOW CUT	
POST SIZE:	2-3/8"Ø, MATCH EXISTING HEIGHT	
LOCATION:	EAST WALL OF PADDLE BALL COURT	
DETAIL:	5A	
WIDTH CUT:	12" TO THE RIGHT AND 12" TO THE LEFT OF CENTER OF POST	
HEIGHT CUT:	LOWEST ADJACENT GRADE	
CORING DEPTH:	6" BELOW CUT	
POST SIZE:	2-3/8"Ø, MATCH EXISTING HEIGHT	
LOCATION:	WALL BETWEEN TENNIS COURT #4&5	
DETAIL:	6 & 7	
WIDTH CUT:	NA	
HEIGHT CUT:	NA	
CORING DEPTH:	NA	
POST SIZE:	NA	
 <p>31</p> <table border="1"> <tr><td>LOCATION:</td><td>WEST WALL OF TENNIS COURT #3</td></tr> <tr><td>DETAIL:</td><td>5A</td></tr> <tr><td>WIDTH CUT:</td><td>12" TO THE RIGHT AND 12" TO THE LEFT OF CENTER OF POST</td></tr> <tr><td>HEIGHT CUT:</td><td>LOWEST ADJACENT GRADE</td></tr> <tr><td>CORING DEPTH:</td><td>NA</td></tr> <tr><td>POST SIZE:</td><td>2-3/8"Ø, MATCH EXISTING HEIGHT</td></tr> </table>	LOCATION:	WEST WALL OF TENNIS COURT #3	DETAIL:	5A	WIDTH CUT:	12" TO THE RIGHT AND 12" TO THE LEFT OF CENTER OF POST	HEIGHT CUT:	LOWEST ADJACENT GRADE	CORING DEPTH:	NA	POST SIZE:	2-3/8"Ø, MATCH EXISTING HEIGHT	 <p>37</p> <table border="1"> <tr><td>LOCATION:</td><td>STAIRS TO BUILDING SOUTH OF VOLLEY BALL COURTS</td></tr> <tr><td>DETAIL:</td><td>7</td></tr> <tr><td>WIDTH CUT:</td><td>NA</td></tr> <tr><td>HEIGHT CUT:</td><td>NA</td></tr> <tr><td>CORING DEPTH:</td><td>NA</td></tr> <tr><td>POST SIZE:</td><td>NA</td></tr> </table>	LOCATION:	STAIRS TO BUILDING SOUTH OF VOLLEY BALL COURTS	DETAIL:	7	WIDTH CUT:	NA	HEIGHT CUT:	NA	CORING DEPTH:	NA	POST SIZE:	NA	 <p>52</p> <table border="1"> <tr><td>LOCATION:</td><td>SOUTH WALL OF PADDLE BALL COURT</td></tr> <tr><td>DETAIL:</td><td>6</td></tr> <tr><td>WIDTH CUT:</td><td>NA</td></tr> <tr><td>HEIGHT CUT:</td><td>NA</td></tr> <tr><td>CORING DEPTH:</td><td>NA</td></tr> <tr><td>POST SIZE:</td><td>NA</td></tr> </table>	LOCATION:	SOUTH WALL OF PADDLE BALL COURT	DETAIL:	6	WIDTH CUT:	NA	HEIGHT CUT:	NA	CORING DEPTH:	NA	POST SIZE:	NA	 <p>58</p> <table border="1"> <tr><td>LOCATION:</td><td>WALL BETWEEN TENNIS COURT #4&5</td></tr> <tr><td>DETAIL:</td><td>5B</td></tr> <tr><td>WIDTH CUT:</td><td>18" WIDE</td></tr> <tr><td>HEIGHT CUT:</td><td>18" FROM TOP OF WALL</td></tr> <tr><td>CORING DEPTH:</td><td>NA</td></tr> <tr><td>POST SIZE:</td><td>NA</td></tr> </table>	LOCATION:	WALL BETWEEN TENNIS COURT #4&5	DETAIL:	5B	WIDTH CUT:	18" WIDE	HEIGHT CUT:	18" FROM TOP OF WALL	CORING DEPTH:	NA	POST SIZE:	NA
LOCATION:	WEST WALL OF TENNIS COURT #3	
DETAIL:	5A	
WIDTH CUT:	12" TO THE RIGHT AND 12" TO THE LEFT OF CENTER OF POST	
HEIGHT CUT:	LOWEST ADJACENT GRADE	
CORING DEPTH:	NA	
POST SIZE:	2-3/8"Ø, MATCH EXISTING HEIGHT	
LOCATION:	STAIRS TO BUILDING SOUTH OF VOLLEY BALL COURTS	
DETAIL:	7	
WIDTH CUT:	NA	
HEIGHT CUT:	NA	
CORING DEPTH:	NA	
POST SIZE:	NA	
LOCATION:	SOUTH WALL OF PADDLE BALL COURT	
DETAIL:	6	
WIDTH CUT:	NA	
HEIGHT CUT:	NA	
CORING DEPTH:	NA	
POST SIZE:	NA	
LOCATION:	WALL BETWEEN TENNIS COURT #4&5	
DETAIL:	5B	
WIDTH CUT:	18" WIDE	
HEIGHT CUT:	18" FROM TOP OF WALL	
CORING DEPTH:	NA	
POST SIZE:	NA	
 <p>32</p> <table border="1"> <tr><td>LOCATION:</td><td>WEST WALL OF TENNIS COURT #3</td></tr> <tr><td>DETAIL:</td><td>5A</td></tr> <tr><td>WIDTH CUT:</td><td>12" TO THE RIGHT AND 12" TO THE LEFT OF CENTER OF POST</td></tr> <tr><td>HEIGHT CUT:</td><td>LOWEST ADJACENT GRADE</td></tr> <tr><td>CORING DEPTH:</td><td>NA</td></tr> <tr><td>POST SIZE:</td><td>2-3/8"Ø, MATCH EXISTING HEIGHT</td></tr> </table>	LOCATION:	WEST WALL OF TENNIS COURT #3	DETAIL:	5A	WIDTH CUT:	12" TO THE RIGHT AND 12" TO THE LEFT OF CENTER OF POST	HEIGHT CUT:	LOWEST ADJACENT GRADE	CORING DEPTH:	NA	POST SIZE:	2-3/8"Ø, MATCH EXISTING HEIGHT	 <p>38</p> <table border="1"> <tr><td>LOCATION:</td><td>STAIRS TO THE SOUTH SIDE FROM PARKING LOT</td></tr> <tr><td>DETAIL:</td><td>7</td></tr> <tr><td>WIDTH CUT:</td><td>NA</td></tr> <tr><td>HEIGHT CUT:</td><td>NA</td></tr> <tr><td>CORING DEPTH:</td><td>NA</td></tr> <tr><td>POST SIZE:</td><td>NA</td></tr> </table>	LOCATION:	STAIRS TO THE SOUTH SIDE FROM PARKING LOT	DETAIL:	7	WIDTH CUT:	NA	HEIGHT CUT:	NA	CORING DEPTH:	NA	POST SIZE:	NA	 <p>53</p> <table border="1"> <tr><td>LOCATION:</td><td>SOUTH WALL OF PADDLE BALL COURT</td></tr> <tr><td>DETAIL:</td><td>5B</td></tr> <tr><td>WIDTH CUT:</td><td>24" WIDE</td></tr> <tr><td>HEIGHT CUT:</td><td>LOWEST ADJACENT GRADE</td></tr> <tr><td>CORING DEPTH:</td><td>6" BELOW CUT</td></tr> <tr><td>POST SIZE:</td><td>NA</td></tr> </table>	LOCATION:	SOUTH WALL OF PADDLE BALL COURT	DETAIL:	5B	WIDTH CUT:	24" WIDE	HEIGHT CUT:	LOWEST ADJACENT GRADE	CORING DEPTH:	6" BELOW CUT	POST SIZE:	NA	 <p>59</p> <table border="1"> <tr><td>LOCATION:</td><td>WALL BETWEEN TENNIS COURT #4&5</td></tr> <tr><td>DETAIL:</td><td>5B</td></tr> <tr><td>WIDTH CUT:</td><td>24" WIDE</td></tr> <tr><td>HEIGHT CUT:</td><td>LOWEST ADJACENT GRADE</td></tr> <tr><td>CORING DEPTH:</td><td>NA</td></tr> <tr><td>POST SIZE:</td><td>NA</td></tr> </table>	LOCATION:	WALL BETWEEN TENNIS COURT #4&5	DETAIL:	5B	WIDTH CUT:	24" WIDE	HEIGHT CUT:	LOWEST ADJACENT GRADE	CORING DEPTH:	NA	POST SIZE:	NA
LOCATION:	WEST WALL OF TENNIS COURT #3	
DETAIL:	5A	
WIDTH CUT:	12" TO THE RIGHT AND 12" TO THE LEFT OF CENTER OF POST	
HEIGHT CUT:	LOWEST ADJACENT GRADE	
CORING DEPTH:	NA	
POST SIZE:	2-3/8"Ø, MATCH EXISTING HEIGHT	
LOCATION:	STAIRS TO THE SOUTH SIDE FROM PARKING LOT	
DETAIL:	7	
WIDTH CUT:	NA	
HEIGHT CUT:	NA	
CORING DEPTH:	NA	
POST SIZE:	NA	
LOCATION:	SOUTH WALL OF PADDLE BALL COURT	
DETAIL:	5B	
WIDTH CUT:	24" WIDE	
HEIGHT CUT:	LOWEST ADJACENT GRADE	
CORING DEPTH:	6" BELOW CUT	
POST SIZE:	NA	
LOCATION:	WALL BETWEEN TENNIS COURT #4&5	
DETAIL:	5B	
WIDTH CUT:	24" WIDE	
HEIGHT CUT:	LOWEST ADJACENT GRADE	
CORING DEPTH:	NA	
POST SIZE:	NA	
 <p>33</p> <table border="1"> <tr><td>LOCATION:</td><td>NW CORNER OF BASKET BALL COURT</td></tr> <tr><td>DETAIL:</td><td>5A</td></tr> <tr><td>WIDTH CUT:</td><td>12" TO THE RIGHT AND 12" TO THE LEFT OF CENTER OF POST</td></tr> <tr><td>HEIGHT CUT:</td><td>3' FROM TOW</td></tr> <tr><td>CORING DEPTH:</td><td>NA</td></tr> <tr><td>POST SIZE:</td><td>2-7/8"Ø, MATCH EXISTING HEIGHT</td></tr> </table>	LOCATION:	NW CORNER OF BASKET BALL COURT	DETAIL:	5A	WIDTH CUT:	12" TO THE RIGHT AND 12" TO THE LEFT OF CENTER OF POST	HEIGHT CUT:	3' FROM TOW	CORING DEPTH:	NA	POST SIZE:	2-7/8"Ø, MATCH EXISTING HEIGHT	 <p>39</p> <table border="1"> <tr><td>LOCATION:</td><td>GATE CORNER TO NORTH EAST BASEBALL FIELD</td></tr> <tr><td>DETAIL:</td><td>3A</td></tr> <tr><td>WIDTH CUT:</td><td>6" TO THE LEFT OF CENTER OF POST</td></tr> <tr><td>HEIGHT CUT:</td><td>FULL SECTION</td></tr> <tr><td>CORING DEPTH:</td><td>NA</td></tr> <tr><td>POST SIZE:</td><td>2-7/8"Ø, MATCH EXISTING HEIGHT</td></tr> </table>	LOCATION:	GATE CORNER TO NORTH EAST BASEBALL FIELD	DETAIL:	3A	WIDTH CUT:	6" TO THE LEFT OF CENTER OF POST	HEIGHT CUT:	FULL SECTION	CORING DEPTH:	NA	POST SIZE:	2-7/8"Ø, MATCH EXISTING HEIGHT	 <p>54</p> <table border="1"> <tr><td>LOCATION:</td><td>EAST WALL OF PADDLE BALL COURT</td></tr> <tr><td>DETAIL:</td><td>6 & 7</td></tr> <tr><td>WIDTH CUT:</td><td>NA</td></tr> <tr><td>HEIGHT CUT:</td><td>NA</td></tr> <tr><td>CORING DEPTH:</td><td>NA</td></tr> <tr><td>POST SIZE:</td><td>NA</td></tr> </table>	LOCATION:	EAST WALL OF PADDLE BALL COURT	DETAIL:	6 & 7	WIDTH CUT:	NA	HEIGHT CUT:	NA	CORING DEPTH:	NA	POST SIZE:	NA													
LOCATION:	NW CORNER OF BASKET BALL COURT	
DETAIL:	5A	
WIDTH CUT:	12" TO THE RIGHT AND 12" TO THE LEFT OF CENTER OF POST	
HEIGHT CUT:	3' FROM TOW	
CORING DEPTH:	NA	
POST SIZE:	2-7/8"Ø, MATCH EXISTING HEIGHT	
LOCATION:	GATE CORNER TO NORTH EAST BASEBALL FIELD	
DETAIL:	3A	
WIDTH CUT:	6" TO THE LEFT OF CENTER OF POST	
HEIGHT CUT:	FULL SECTION	
CORING DEPTH:	NA	
POST SIZE:	2-7/8"Ø, MATCH EXISTING HEIGHT	
LOCATION:	EAST WALL OF PADDLE BALL COURT	
DETAIL:	6 & 7	
WIDTH CUT:	NA	
HEIGHT CUT:	NA	
CORING DEPTH:	NA	
POST SIZE:	NA	
 <p>34</p> <table border="1"> <tr><td>LOCATION:</td><td>BLEACHER ENTRANCE TO S BASE BALL FIELD</td></tr> <tr><td>DETAIL:</td><td>5A</td></tr> <tr><td>WIDTH CUT:</td><td>6" TO THE RIGHT AND TO CONSTRUCTION JOINT THE LEFT OF CENTER OF POST</td></tr> <tr><td>HEIGHT CUT:</td><td>LOWEST ADJACENT GRADE</td></tr> <tr><td>CORING DEPTH:</td><td>NA</td></tr> <tr><td>POST SIZE:</td><td>2-3/8"Ø, MATCH EXISTING HEIGHT</td></tr> </table>	LOCATION:	BLEACHER ENTRANCE TO S BASE BALL FIELD	DETAIL:	5A	WIDTH CUT:	6" TO THE RIGHT AND TO CONSTRUCTION JOINT THE LEFT OF CENTER OF POST	HEIGHT CUT:	LOWEST ADJACENT GRADE	CORING DEPTH:	NA	POST SIZE:	2-3/8"Ø, MATCH EXISTING HEIGHT	 <p>49</p> <table border="1"> <tr><td>LOCATION:</td><td>SE CORNER OF VOLLEY BALL COURT</td></tr> <tr><td>DETAIL:</td><td>5A</td></tr> <tr><td>WIDTH CUT:</td><td>12" TO THE RIGHT AND 6" TO THE LEFT OF CENTER OF POST</td></tr> <tr><td>HEIGHT CUT:</td><td>2' FROM TOW</td></tr> <tr><td>CORING DEPTH:</td><td>12" BELOW CUT</td></tr> <tr><td>POST SIZE:</td><td>2-7/8"Ø, MATCH EXISTING HEIGHT</td></tr> </table>	LOCATION:	SE CORNER OF VOLLEY BALL COURT	DETAIL:	5A	WIDTH CUT:	12" TO THE RIGHT AND 6" TO THE LEFT OF CENTER OF POST	HEIGHT CUT:	2' FROM TOW	CORING DEPTH:	12" BELOW CUT	POST SIZE:	2-7/8"Ø, MATCH EXISTING HEIGHT	 <p>55</p> <table border="1"> <tr><td>LOCATION:</td><td>EAST WALL OF PADDLE BALL COURT</td></tr> <tr><td>DETAIL:</td><td>5A</td></tr> <tr><td>WIDTH CUT:</td><td>FROM CONSTRUCTION JOINT ON LEFT TO 12" TO THE RIGHT OF CENTER OF POST</td></tr> <tr><td>HEIGHT CUT:</td><td>2'-6" FROM TOP OF WALL</td></tr> <tr><td>CORING DEPTH:</td><td>NA</td></tr> <tr><td>POST SIZE:</td><td>2-7/8"Ø MATCH EXISTING HEIGHT</td></tr> </table>	LOCATION:	EAST WALL OF PADDLE BALL COURT	DETAIL:	5A	WIDTH CUT:	FROM CONSTRUCTION JOINT ON LEFT TO 12" TO THE RIGHT OF CENTER OF POST	HEIGHT CUT:	2'-6" FROM TOP OF WALL	CORING DEPTH:	NA	POST SIZE:	2-7/8"Ø MATCH EXISTING HEIGHT													
LOCATION:	BLEACHER ENTRANCE TO S BASE BALL FIELD	
DETAIL:	5A	
WIDTH CUT:	6" TO THE RIGHT AND TO CONSTRUCTION JOINT THE LEFT OF CENTER OF POST	
HEIGHT CUT:	LOWEST ADJACENT GRADE	
CORING DEPTH:	NA	
POST SIZE:	2-3/8"Ø, MATCH EXISTING HEIGHT	
LOCATION:	SE CORNER OF VOLLEY BALL COURT	
DETAIL:	5A	
WIDTH CUT:	12" TO THE RIGHT AND 6" TO THE LEFT OF CENTER OF POST	
HEIGHT CUT:	2' FROM TOW	
CORING DEPTH:	12" BELOW CUT	
POST SIZE:	2-7/8"Ø, MATCH EXISTING HEIGHT	
LOCATION:	EAST WALL OF PADDLE BALL COURT	
DETAIL:	5A	
WIDTH CUT:	FROM CONSTRUCTION JOINT ON LEFT TO 12" TO THE RIGHT OF CENTER OF POST	
HEIGHT CUT:	2'-6" FROM TOP OF WALL	
CORING DEPTH:	NA	
POST SIZE:	2-7/8"Ø MATCH EXISTING HEIGHT	
 <p>35</p> <table border="1"> <tr><td>LOCATION:</td><td>CORNER OF BLEACHERS TO S BASEBALL FIELD</td></tr> <tr><td>DETAIL:</td><td>3B</td></tr> <tr><td>WIDTH CUT:</td><td>FROM CONSTRUCTION JOINT ON RIGHT TO 12" TO THE LEFT OF CENTER OF POST</td></tr> <tr><td>HEIGHT CUT:</td><td>LOWEST ADJACENT GRADE</td></tr> <tr><td>CORING DEPTH:</td><td>6" BELOW CUT</td></tr> <tr><td>POST SIZE:</td><td>2-3/8"Ø, MATCH EXISTING HEIGHT</td></tr> </table>	LOCATION:	CORNER OF BLEACHERS TO S BASEBALL FIELD	DETAIL:	3B	WIDTH CUT:	FROM CONSTRUCTION JOINT ON RIGHT TO 12" TO THE LEFT OF CENTER OF POST	HEIGHT CUT:	LOWEST ADJACENT GRADE	CORING DEPTH:	6" BELOW CUT	POST SIZE:	2-3/8"Ø, MATCH EXISTING HEIGHT	 <p>50</p> <table border="1"> <tr><td>LOCATION:</td><td>SOUTH WALL OF VOLLEY BALL COURT</td></tr> <tr><td>DETAIL:</td><td>6 & 7</td></tr> <tr><td>WIDTH CUT:</td><td>NA</td></tr> <tr><td>HEIGHT CUT:</td><td>NA</td></tr> <tr><td>CORING DEPTH:</td><td>NA</td></tr> <tr><td>POST SIZE:</td><td>NA</td></tr> </table>	LOCATION:	SOUTH WALL OF VOLLEY BALL COURT	DETAIL:	6 & 7	WIDTH CUT:	NA	HEIGHT CUT:	NA	CORING DEPTH:	NA	POST SIZE:	NA	 <p>56</p> <table border="1"> <tr><td>LOCATION:</td><td>WALL BETWEEN TENNIS COURT #4&5</td></tr> <tr><td>DETAIL:</td><td>6 & 7</td></tr> <tr><td>WIDTH CUT:</td><td>NA</td></tr> <tr><td>HEIGHT CUT:</td><td>NA</td></tr> <tr><td>CORING DEPTH:</td><td>NA</td></tr> <tr><td>POST SIZE:</td><td>NA</td></tr> </table>	LOCATION:	WALL BETWEEN TENNIS COURT #4&5	DETAIL:	6 & 7	WIDTH CUT:	NA	HEIGHT CUT:	NA	CORING DEPTH:	NA	POST SIZE:	NA													
LOCATION:	CORNER OF BLEACHERS TO S BASEBALL FIELD	
DETAIL:	3B	
WIDTH CUT:	FROM CONSTRUCTION JOINT ON RIGHT TO 12" TO THE LEFT OF CENTER OF POST	
HEIGHT CUT:	LOWEST ADJACENT GRADE	
CORING DEPTH:	6" BELOW CUT	
POST SIZE:	2-3/8"Ø, MATCH EXISTING HEIGHT	
LOCATION:	SOUTH WALL OF VOLLEY BALL COURT	
DETAIL:	6 & 7	
WIDTH CUT:	NA	
HEIGHT CUT:	NA	
CORING DEPTH:	NA	
POST SIZE:	NA	
LOCATION:	WALL BETWEEN TENNIS COURT #4&5	
DETAIL:	6 & 7	
WIDTH CUT:	NA	
HEIGHT CUT:	NA	
CORING DEPTH:	NA	
POST SIZE:	NA	

② SITE LAYOUT PHOTOS
SCALE: NTS

No.	Date	Revision

SITE REMEDIAL WORKS IDENTIFICATION	
Plan	Date
ORIGINAL	11/05/2024
Project Name:	EL SEGUNDO RECREATION PARK
Project Number:	24-105-01

GMU STRUCTURAL ENGINEERING
 30336 ESPERANZA RANCHO SANTA MARGARITA CALIFORNIA, 92688
 Voice: 949 888 6513 Web: www.gmugeo.com


WALL DESIGN ENGINEER

 MATTHEW T. FARRINGTON PE 90349




S-5

True North Compliance Services, Inc.
PLAN REVIEW APPROVAL
 THESE PLANS/DRAWINGS HAVE BEEN REVIEWED FOR COMPLIANCE WITH THE APPLICABLE CALIFORNIA BUILDING STANDARDS CODES AS ADOPTED BY THE STATE OF CALIFORNIA AND AMENDED BY THE JURISDICTION. PLAN REVIEW ACCEPTANCE OF DOCUMENTS DOES NOT AUTHORIZE CONSTRUCTION TO PROCEED IN VIOLATION OF ANY FEDERAL, STATE, NOR LOCAL REGULATION.
 By: *Matthew Quisido* DATE: 8/09/2025
 THIS SET OF THE PLANS AND SPECIFICATIONS MUST BE KEPT ON THE JOB SITE AT ALL TIMES AND IT IS UNLAWFUL TO MAKE ANY CHANGES OR ALTERATIONS WITHOUT PERMISSION FROM THE CITY. OCCUPANCY OF STRUCTURE(S) IS NOT PERMITTED UNTIL FINAL APPROVAL IS GRANTED BY ALL APPLICABLE DEPARTMENTS.

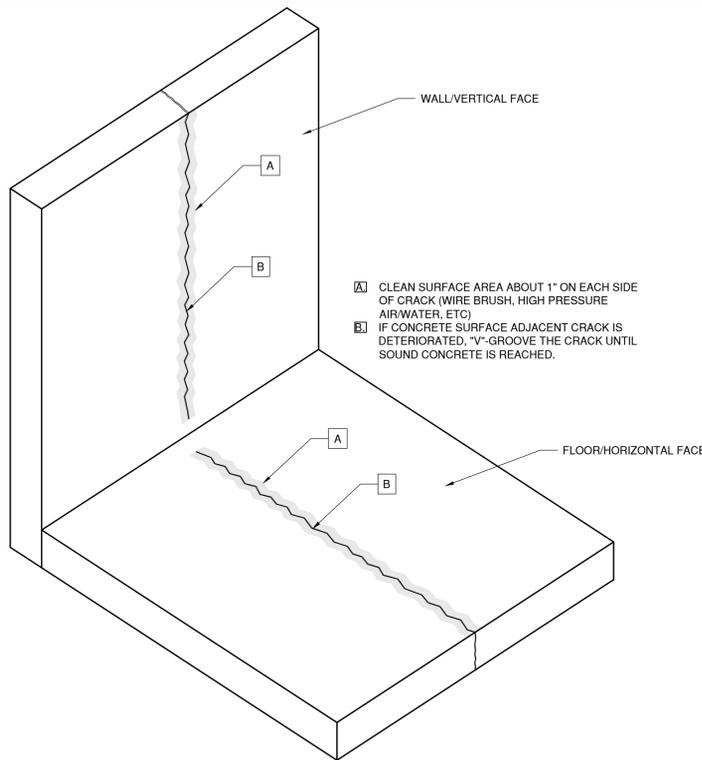


- A CLEAN SURFACE AREA ABOUT 1" ON EACH SIDE OF CRACK (WIRE BRUSH, HIGH PRESSURE AIR/WATER, ETC)
- B IF CONCRETE SURFACE ADJACENT CRACK IS DETERIORATED, "V"-GROOVE THE CRACK UNTIL SOUND CONCRETE IS REACHED.

A PREPARE SURFACE

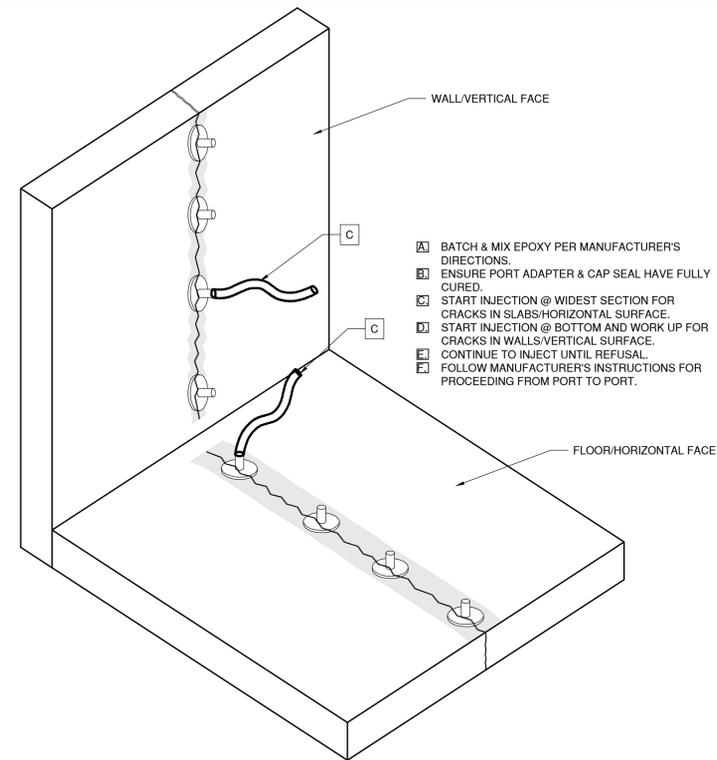


- A BATCH & MIX EPOXY PER MANUFACTURER'S DIRECTIONS.
- B ENSURE PORT ADAPTER & CAP SEAL HAVE FULLY CURED.
- C START INJECTION @ WIDEST SECTION FOR CRACKS IN SLABS/HORIZONTAL SURFACE.
- D START INJECTION @ BOTTOM AND WORK UP FOR CRACKS IN WALLS/VERTICAL SURFACE.
- E CONTINUE TO INJECT UNTIL REFUSAL.
- F FOLLOW MANUFACTURER'S INSTRUCTIONS FOR PROCEEDING FROM PORT TO PORT.

C INJECT EPOXY INTO PORTS

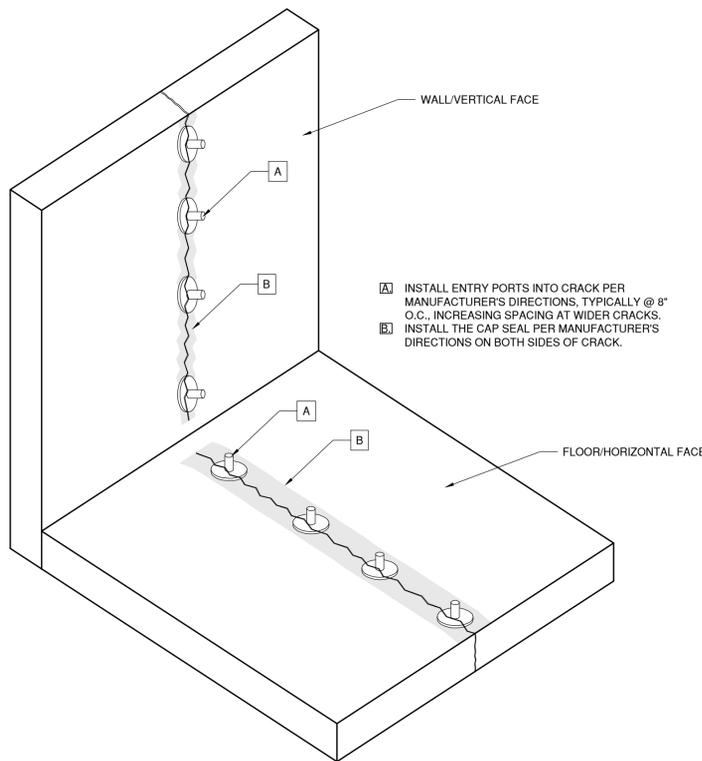

- A INSTALL ENTRY PORTS INTO CRACK PER MANUFACTURER'S DIRECTIONS, TYPICALLY @ 8" O.C., INCREASING SPACING AT WIDER CRACKS.
- B INSTALL THE CAP SEAL PER MANUFACTURER'S DIRECTIONS ON BOTH SIDES OF CRACK.

B INSTALL PORT AND CAP SEAL

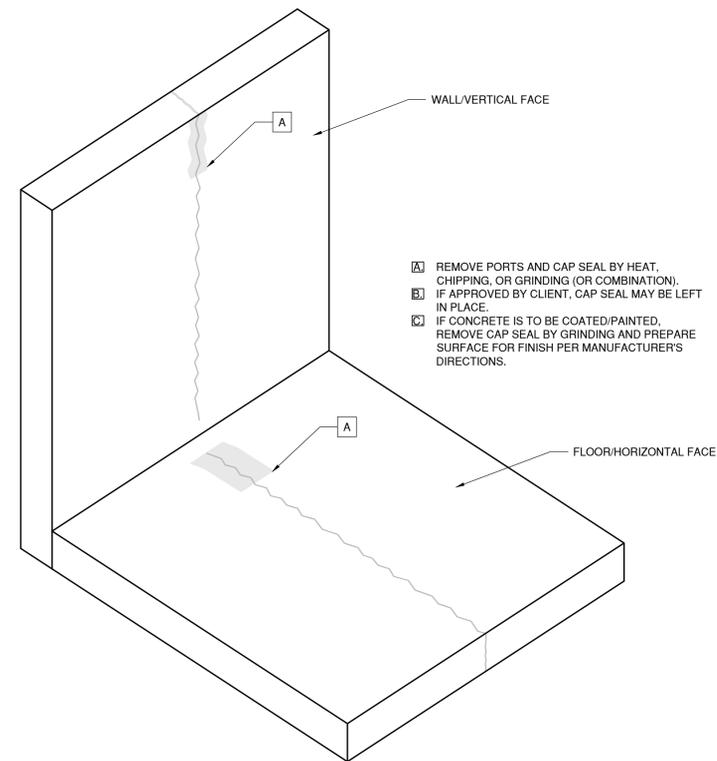


- A REMOVE PORTS AND CAP SEAL BY HEAT, CHIPPING, OR GRINDING (OR COMBINATION).
- B IF APPROVED BY CLIENT, CAP SEAL MAY BE LEFT IN PLACE.
- C IF CONCRETE IS TO BE COATED/PAINTED, REMOVE CAP SEAL BY GRINDING AND PREPARE SURFACE FOR FINISH PER MANUFACTURER'S DIRECTIONS.


D REMOVE PORTS & CAP SEAL

6 CRACK REPAIR PROCEDURE


NTS

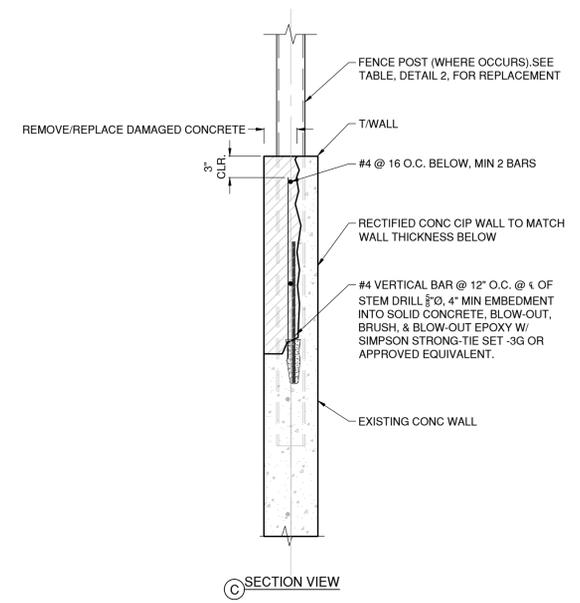

C SECTION VIEW

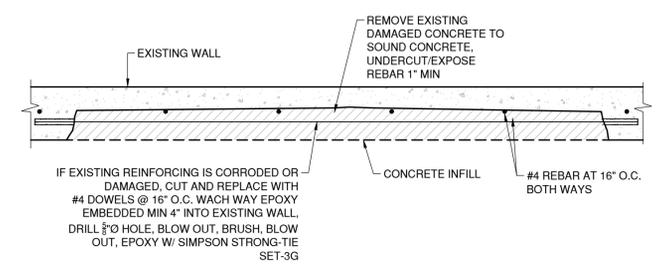


B PLAN VIEW

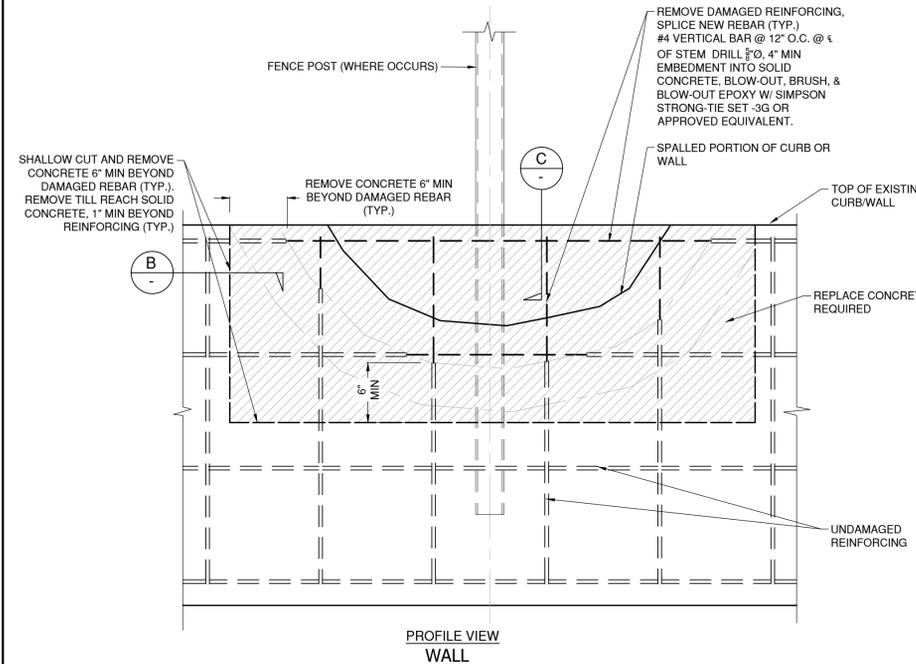


- NOTE:
1. NO BONDING AGENT IS TO BE USED
 2. REMOVE CONCRETE TO A SURFACE ROUGHNESS OF CONCRETE SURFACE PROFILE 7 (3/16") FEATURES

7 SPALLING REPAIR PROCEDURES


1" = 1'-0"

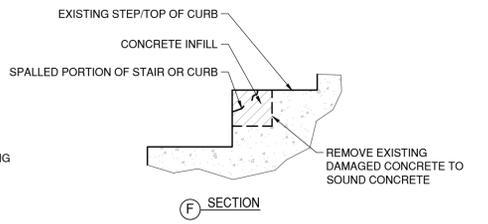

F SECTION

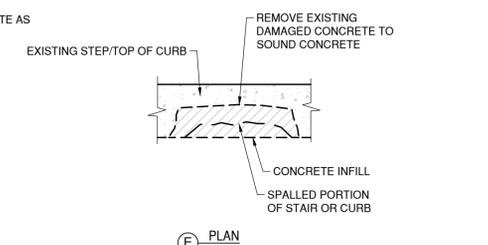

E PLAN

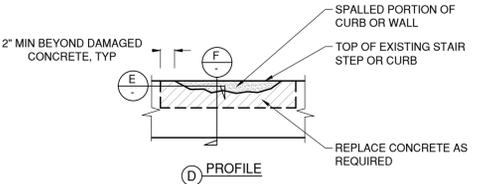

D PROFILE

STAIRS

True North Compliance Services, Inc.
PLAN REVIEW APPROVAL
 THESE PLANDOCUMENTS HAVE BEEN REVIEWED FOR COMPLIANCE WITH THE APPLICABLE CALIFORNIA BUILDING STANDARDS CODES AS ADOPTED BY THE STATE OF CALIFORNIA AND AMENDED BY THE JURISDICTION. PLAN REVIEW ACCEPTANCE OF DOCUMENTS DOES NOT AUTHORIZE CONSTRUCTION TO PROCEED IN VIOLATION OF ANY FEDERAL, STATE, NOR LOCAL REGULATION BY: *Matthew T. Farrington* DATE: 8/06/2025
 THIS SET OF THE PLANS AND SPECIFICATIONS MUST BE KEPT ON THE JOB SITE AT ALL TIMES AND IT IS UNLAWFUL TO MAKE ANY CHANGES OR ALTERATIONS WITHOUT PERMISSION FROM THE CITY OCCUPANCY OF STRUCTURES IS NOT PERMITTED UNTIL FINAL APPROVAL IS GRANTED BY ALL APPLICABLE DEPARTMENTS.

No.	Date	Revision

SITE REMEDIAL WORKS CRACK & SPALL REPAIR PROCEDURE		Plan	Date
Project Name: EL SEGUNDO RECREATION PARK		ORIGINAL	11/05/2024
Project Number: 24-105-01			


GMU STRUCTURAL ENGINEERING
 30336 ESPERANZA RANCHO SANTA MARGARITA CALIFORNIA, 92688
 Voice: 949 888 6513 Web: www.gmugeo.com

WALL DESIGN ENGINEER
Matthew T. Farrington
 MATTHEW T. FARRINGTON PE 90349
 REGISTERED PROFESSIONAL ENGINEER
 MATTHEW T. FARRINGTON
 C 90349
 CIVIL
 STATE OF CALIFORNIA


S-9

DRAWING: 24-105-01-001.dwg PLOTTED: 7/17/2025 2:26 PM BY: Devon Rutherford


COURT 3

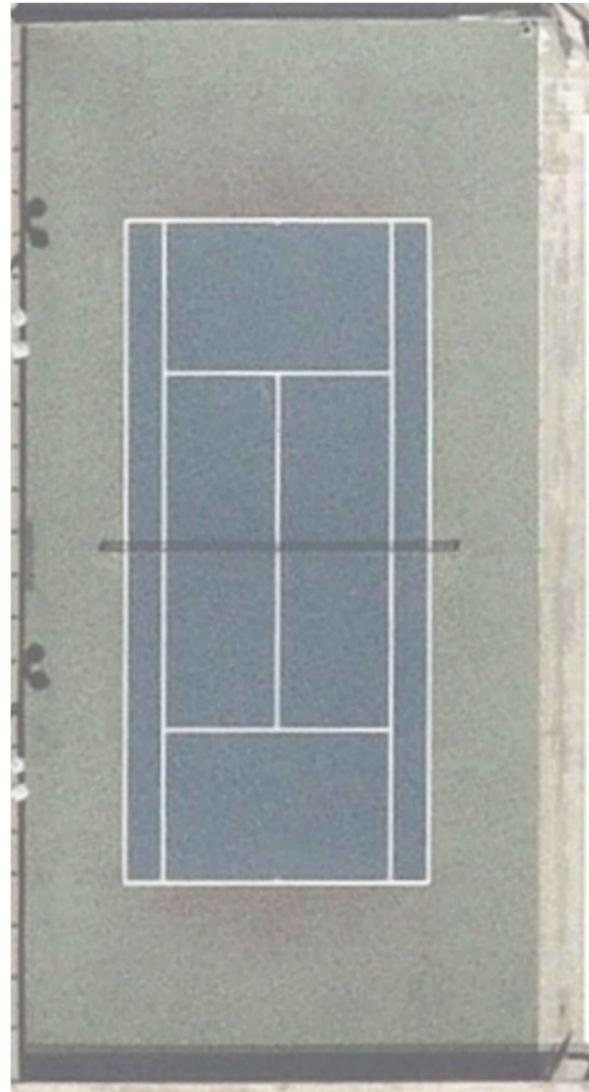

COURT 4

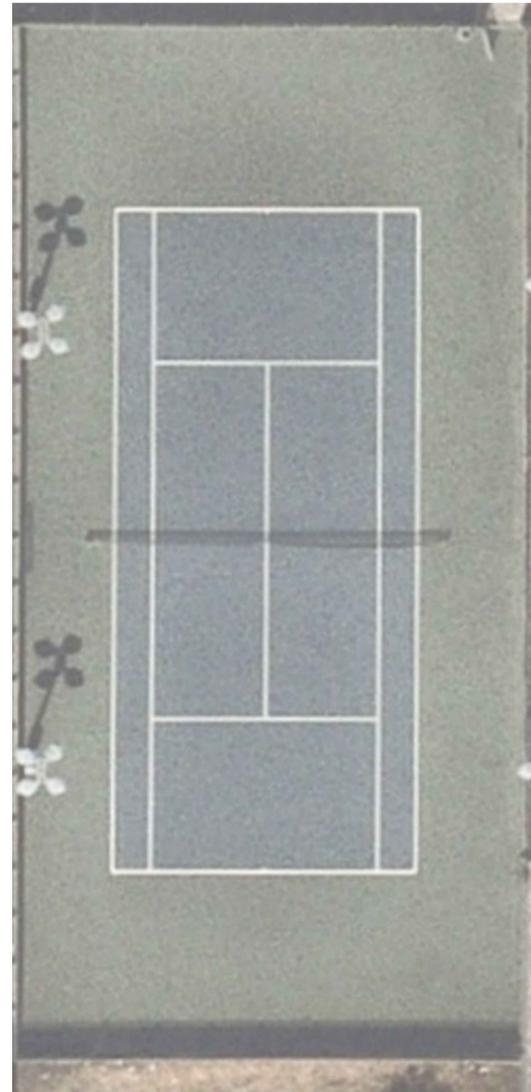

COURT 5

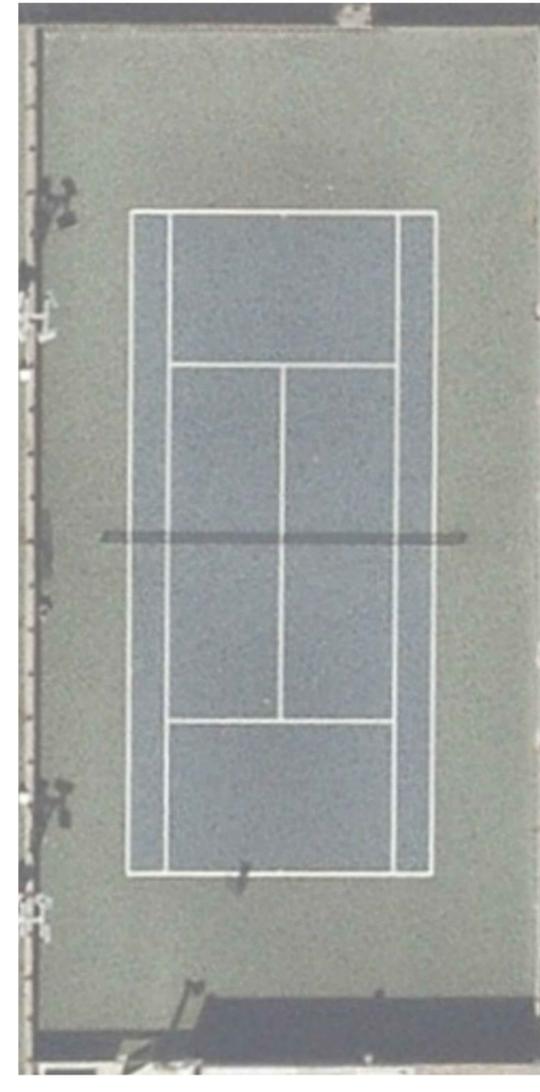

COURT 3	
LOCATION/INDEX No.	94
DETAIL	6, SHEET 9
WIDTH OF CRACK	1/16" - 3/32"
SQ FT OF COURT	7,380

COURT 4	
LOCATION/INDEX No.	95
DETAIL	6, SHEET 9
WIDTH OF CRACK	1/16" - 3/32"
SQ FT OF COURT	7,380

COURT 5	
LOCATION/INDEX No.	96
DETAIL	6, SHEET 9
WIDTH OF CRACK	1/16"
SQ FT OF COURT	7,380

DRAWING: g:\2024\24-105-00\00.dwg; 24-105-00-el_segundo_sports_park_courts.dwg; PLOTTED: 7/17/2025 2:26 PM BY: Devon Rutherford

No.	Date	Revision

SITE RECTIFICATION WORK LAYOUT

Plan Date: ORIGINAL 11/05/2024

Project Name: EL SEGUNDO RECREATION PARK

Project Number: 24-105-01



30336 ESPERANZA
RANCHO SANTA MARGARITA
CALIFORNIA, 92688
Voice: 949 888 6513
Web: www.gmugeo.com

WALL DESIGN ENGINEER

MATTHEW T. FARRINGTON PE 90349



True North Compliance Services, Inc.


PLAN REVIEW APPROVAL

THESE PLANS/DOCUMENTS HAVE BEEN REVIEWED FOR COMPLIANCE WITH THE APPLICABLE CALIFORNIA BUILDING STANDARDS CODES AS ADOPTED BY THE STATE OF CALIFORNIA AND AMENDED BY THE JURISDICTION. PLAN REVIEW ACCEPTANCE OF DOCUMENTS DOES NOT AUTHORIZE CONSTRUCTION TO PROCEED IN VIOLATION OF ANY FEDERAL, STATE, NOR LOCAL REGULATION.



By: *Matthew Anzidi* DATE: 8/06/2025

THIS SET OF THE PLANS AND SPECIFICATIONS MUST BE KEPT ON THE JOB SITE AT ALL TIMES AND IT IS UNLAWFUL TO MAKE ANY CHANGES OR ALTERATIONS WITHOUT PERMISSION FROM THE CITY. OCCUPANCY OF STRUCTURE(S) IS NOT PERMITTED UNTIL FINAL APPROVAL IS GRANTED BY ALL APPLICABLE DEPARTMENTS.

COURT BASKETBALL

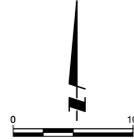

COURT HANDBALL

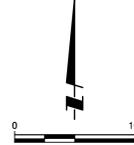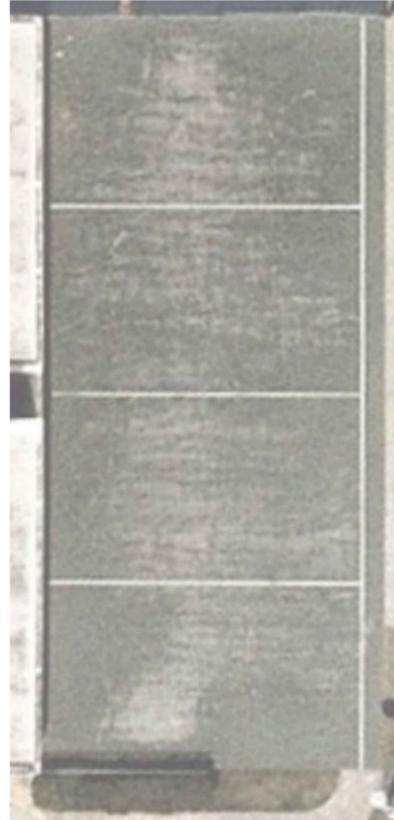

COURT BASKETBALL	
LOCATION/INDEX No.	97
DETAIL	6, SHEET 9
WIDTH OF CRACK	1/16" - 3/16"
SQ FT OF COURT	6,014

COURT HANDBALL	
LOCATION/INDEX No.	98
DETAIL	6, SHEET 9
WIDTH OF CRACK	1/16" - 3/16"
SQ FT OF COURT	3,608

LOCATION:	99
DETAIL	NA
WIDTH OF CUT	~18"
DEPTH OF CUT	TO SIDEWALK GRADE

True North Compliance Services, Inc.
PLAN REVIEW APPROVAL
 THESE PLANS/DRAWINGS HAVE BEEN REVIEWED FOR COMPLIANCE WITH THE APPLICABLE CALIFORNIA BUILDING STANDARDS CODES AS ADOPTED BY THE STATE OF CALIFORNIA AND AMENDED BY THE JURISDICTION. PLAN REVIEW ACCEPTANCE OF DOCUMENTS DOES NOT AUTHORIZE CONSTRUCTION TO PROCEED IN VIOLATION OF ANY FEDERAL, STATE, NOR LOCAL REGULATION.
 By: *Matthew T. Farrington* DATE: 8/09/2025

THIS SET OF THE PLANS AND SPECIFICATIONS MUST BE KEPT ON THE JOB SITE AT ALL TIMES AND IT IS UNLAWFUL TO MAKE ANY CHANGES OR ALTERATIONS WITHOUT PERMISSION FROM THE CITY. OCCUPANCY OF STRUCTURE(S) IS NOT PERMITTED UNTIL FINAL APPROVAL IS GRANTED BY ALL APPLICABLE DEPARTMENTS.

DRAWING: g:\2024\24-105-00\dwg\24-105-00-el_segundo_sports_park_&_courts.dwg PLOTTED: 7/17/2025 2:27 PM BY: Devon Rutherford

No.	Date	Revision	SITE RECTIFICATION WORK LAYOUT	Plan	Date	 30336 ESPERANZA RANCHO SANTA MARGARITA CALIFORNIA, 92688 Voice: 949 888 6513 Web: www.gmugeo.com	WALL DESIGN ENGINEER  MATTHEW T. FARRINGTON PE 90349		S-12
			Project Name: EL SEGUNDO RECREATION PARK	ORIGINAL	11/05/2024				
			Project Number: 24-105-01						

DRAWING: s:\2024\24-105-00.dwg, 24-105-00-el_segundo_sports_park & courts.dwg, PLOTTED: 10/15/2025 9:52 AM By: Decon_Rutherford

 <p>48-A</p>	<table border="1" style="width: 100%; border-collapse: collapse;"> <tr><td>LOCATION:</td><td>WEST WALL OF STEVENSON FIELD</td></tr> <tr><td>DETAIL:</td><td>3C</td></tr> <tr><td>WIDTH CUT:</td><td>18" TO THE RIGHT & 18" TO THE LEFT OF POST</td></tr> <tr><td>HEIGHT CUT:</td><td>LOWEST ADJACENT GRADE</td></tr> <tr><td>CORING DEPTH:</td><td>12" BELOW CUT</td></tr> <tr><td>POST SIZE:</td><td>2-7/8"Ø, MATCH EXISTING HEIGHT</td></tr> </table>	LOCATION:	WEST WALL OF STEVENSON FIELD	DETAIL:	3C	WIDTH CUT:	18" TO THE RIGHT & 18" TO THE LEFT OF POST	HEIGHT CUT:	LOWEST ADJACENT GRADE	CORING DEPTH:	12" BELOW CUT	POST SIZE:	2-7/8"Ø, MATCH EXISTING HEIGHT
LOCATION:	WEST WALL OF STEVENSON FIELD												
DETAIL:	3C												
WIDTH CUT:	18" TO THE RIGHT & 18" TO THE LEFT OF POST												
HEIGHT CUT:	LOWEST ADJACENT GRADE												
CORING DEPTH:	12" BELOW CUT												
POST SIZE:	2-7/8"Ø, MATCH EXISTING HEIGHT												
 <p>48-B</p>	<table border="1" style="width: 100%; border-collapse: collapse;"> <tr><td>LOCATION:</td><td>WEST WALL OF STEVENSON FIELD</td></tr> <tr><td>DETAIL:</td><td>3C</td></tr> <tr><td>WIDTH CUT:</td><td>18" TO THE RIGHT & 18" TO THE LEFT OF POST</td></tr> <tr><td>HEIGHT CUT:</td><td>LOWEST ADJACENT GRADE</td></tr> <tr><td>CORING DEPTH:</td><td>12" BELOW CUT</td></tr> <tr><td>POST SIZE:</td><td>2-7/8"Ø, MATCH EXISTING HEIGHT</td></tr> </table>	LOCATION:	WEST WALL OF STEVENSON FIELD	DETAIL:	3C	WIDTH CUT:	18" TO THE RIGHT & 18" TO THE LEFT OF POST	HEIGHT CUT:	LOWEST ADJACENT GRADE	CORING DEPTH:	12" BELOW CUT	POST SIZE:	2-7/8"Ø, MATCH EXISTING HEIGHT
LOCATION:	WEST WALL OF STEVENSON FIELD												
DETAIL:	3C												
WIDTH CUT:	18" TO THE RIGHT & 18" TO THE LEFT OF POST												
HEIGHT CUT:	LOWEST ADJACENT GRADE												
CORING DEPTH:	12" BELOW CUT												
POST SIZE:	2-7/8"Ø, MATCH EXISTING HEIGHT												
 <p>48-C</p>	<table border="1" style="width: 100%; border-collapse: collapse;"> <tr><td>LOCATION:</td><td>WEST WALL OF STEVENSON FIELD</td></tr> <tr><td>DETAIL:</td><td>5B</td></tr> <tr><td>WIDTH CUT:</td><td>18" WIDE</td></tr> <tr><td>HEIGHT CUT:</td><td>LOWEST ADJACENT GRADE</td></tr> <tr><td>CORING DEPTH:</td><td>NA</td></tr> <tr><td>POST SIZE:</td><td>NA</td></tr> </table>	LOCATION:	WEST WALL OF STEVENSON FIELD	DETAIL:	5B	WIDTH CUT:	18" WIDE	HEIGHT CUT:	LOWEST ADJACENT GRADE	CORING DEPTH:	NA	POST SIZE:	NA
LOCATION:	WEST WALL OF STEVENSON FIELD												
DETAIL:	5B												
WIDTH CUT:	18" WIDE												
HEIGHT CUT:	LOWEST ADJACENT GRADE												
CORING DEPTH:	NA												
POST SIZE:	NA												
 <p>48-D</p>	<table border="1" style="width: 100%; border-collapse: collapse;"> <tr><td>LOCATION:</td><td>WEST WALL OF STEVENSON FIELD</td></tr> <tr><td>DETAIL:</td><td>5B</td></tr> <tr><td>WIDTH CUT:</td><td>24" WIDE</td></tr> <tr><td>HEIGHT CUT:</td><td>LOWEST ADJACENT GRADE</td></tr> <tr><td>CORING DEPTH:</td><td>NA</td></tr> <tr><td>POST SIZE:</td><td>NA</td></tr> </table>	LOCATION:	WEST WALL OF STEVENSON FIELD	DETAIL:	5B	WIDTH CUT:	24" WIDE	HEIGHT CUT:	LOWEST ADJACENT GRADE	CORING DEPTH:	NA	POST SIZE:	NA
LOCATION:	WEST WALL OF STEVENSON FIELD												
DETAIL:	5B												
WIDTH CUT:	24" WIDE												
HEIGHT CUT:	LOWEST ADJACENT GRADE												
CORING DEPTH:	NA												
POST SIZE:	NA												
 <p>48-E</p>	<table border="1" style="width: 100%; border-collapse: collapse;"> <tr><td>LOCATION:</td><td>WEST WALL OF STEVENSON FIELD</td></tr> <tr><td>DETAIL:</td><td>5B</td></tr> <tr><td>WIDTH CUT:</td><td>24" WIDE</td></tr> <tr><td>HEIGHT CUT:</td><td>LOWEST ADJACENT GRADE</td></tr> <tr><td>CORING DEPTH:</td><td>NA</td></tr> <tr><td>POST SIZE:</td><td>NA</td></tr> </table>	LOCATION:	WEST WALL OF STEVENSON FIELD	DETAIL:	5B	WIDTH CUT:	24" WIDE	HEIGHT CUT:	LOWEST ADJACENT GRADE	CORING DEPTH:	NA	POST SIZE:	NA
LOCATION:	WEST WALL OF STEVENSON FIELD												
DETAIL:	5B												
WIDTH CUT:	24" WIDE												
HEIGHT CUT:	LOWEST ADJACENT GRADE												
CORING DEPTH:	NA												
POST SIZE:	NA												
 <p>48-F</p>	<table border="1" style="width: 100%; border-collapse: collapse;"> <tr><td>LOCATION:</td><td>WEST WALL OF STEVENSON FIELD</td></tr> <tr><td>DETAIL:</td><td>5B</td></tr> <tr><td>WIDTH CUT:</td><td>18" WIDE</td></tr> <tr><td>HEIGHT CUT:</td><td>LOWEST ADJACENT GRADE</td></tr> <tr><td>CORING DEPTH:</td><td>NA</td></tr> <tr><td>POST SIZE:</td><td>NA</td></tr> </table>	LOCATION:	WEST WALL OF STEVENSON FIELD	DETAIL:	5B	WIDTH CUT:	18" WIDE	HEIGHT CUT:	LOWEST ADJACENT GRADE	CORING DEPTH:	NA	POST SIZE:	NA
LOCATION:	WEST WALL OF STEVENSON FIELD												
DETAIL:	5B												
WIDTH CUT:	18" WIDE												
HEIGHT CUT:	LOWEST ADJACENT GRADE												
CORING DEPTH:	NA												
POST SIZE:	NA												

2 SITE LAYOUT PHOTOS ADDENDUM
SCALE: NTS

No.	Date	Revision

SITE REMEDIAL WORKS IDENTIFICATION	Plan	Date
Project Name: EL SEGUNDO RECREATION PARK	ORIGINAL	11/05/2024
Project Number: 24-105-01		

 <p>GMU STRUCTURAL ENGINEERING</p>	30336 ESPERANZA RANCHO SANTA MARGARITA CALIFORNIA, 92688 Voice: 949 888 6513 Web: www.gmugeo.com	WALL DESIGN ENGINEER  MATTHEW T. FARRINGTON PE 90349		S-13
--	--	---	---	------

True North Compliance Services, Inc.

PLAN REVIEW APPROVAL

THESE PLANS/DOCUMENTS HAVE BEEN REVIEWED FOR COMPLIANCE WITH THE APPLICABLE CALIFORNIA BUILDING STANDARDS CODES AS ADOPTED BY THE STATE OF CALIFORNIA AND AMENDED BY THE JURISDICTION. PLAN REVIEW ACCEPTANCE OF DOCUMENTS DOES NOT AUTHORIZE CONSTRUCTION TO PROCEED IN VIOLATION OF ANY FEDERAL, STATE, NOR LOCAL REGULATION.

BY: Malham Awidi DATE: 10/22/2025

THIS SET OF THE PLANS AND SPECIFICATIONS MUST BE KEPT ON THE JOB SITE AT ALL TIMES AND IT IS UNLAWFUL TO MAKE ANY CHANGES OR ALTERATIONS WITHOUT PERMISSION FROM THE CITY. OCCUPANCY OF STRUCTURE(S) IS NOT PERMITTED UNTIL FINAL APPROVAL IS GRANTED BY ALL APPLICABLE DEPARTMENTS.